





BUILDING AREAS:


	EXISTING
CRAWL SPACE	1608 SF
GARAGE/SLAB	330 SF
FIRST FLOOR	1608 SF
SECOND FLOOR	1063 SF
FINISHED ATTIC	218 SF
UNIT 1	1253 SF
UNIT 2	1268 SF
GARAGE & STORAGE	699 SF
TOTAL LIVING AREA	2521 SF

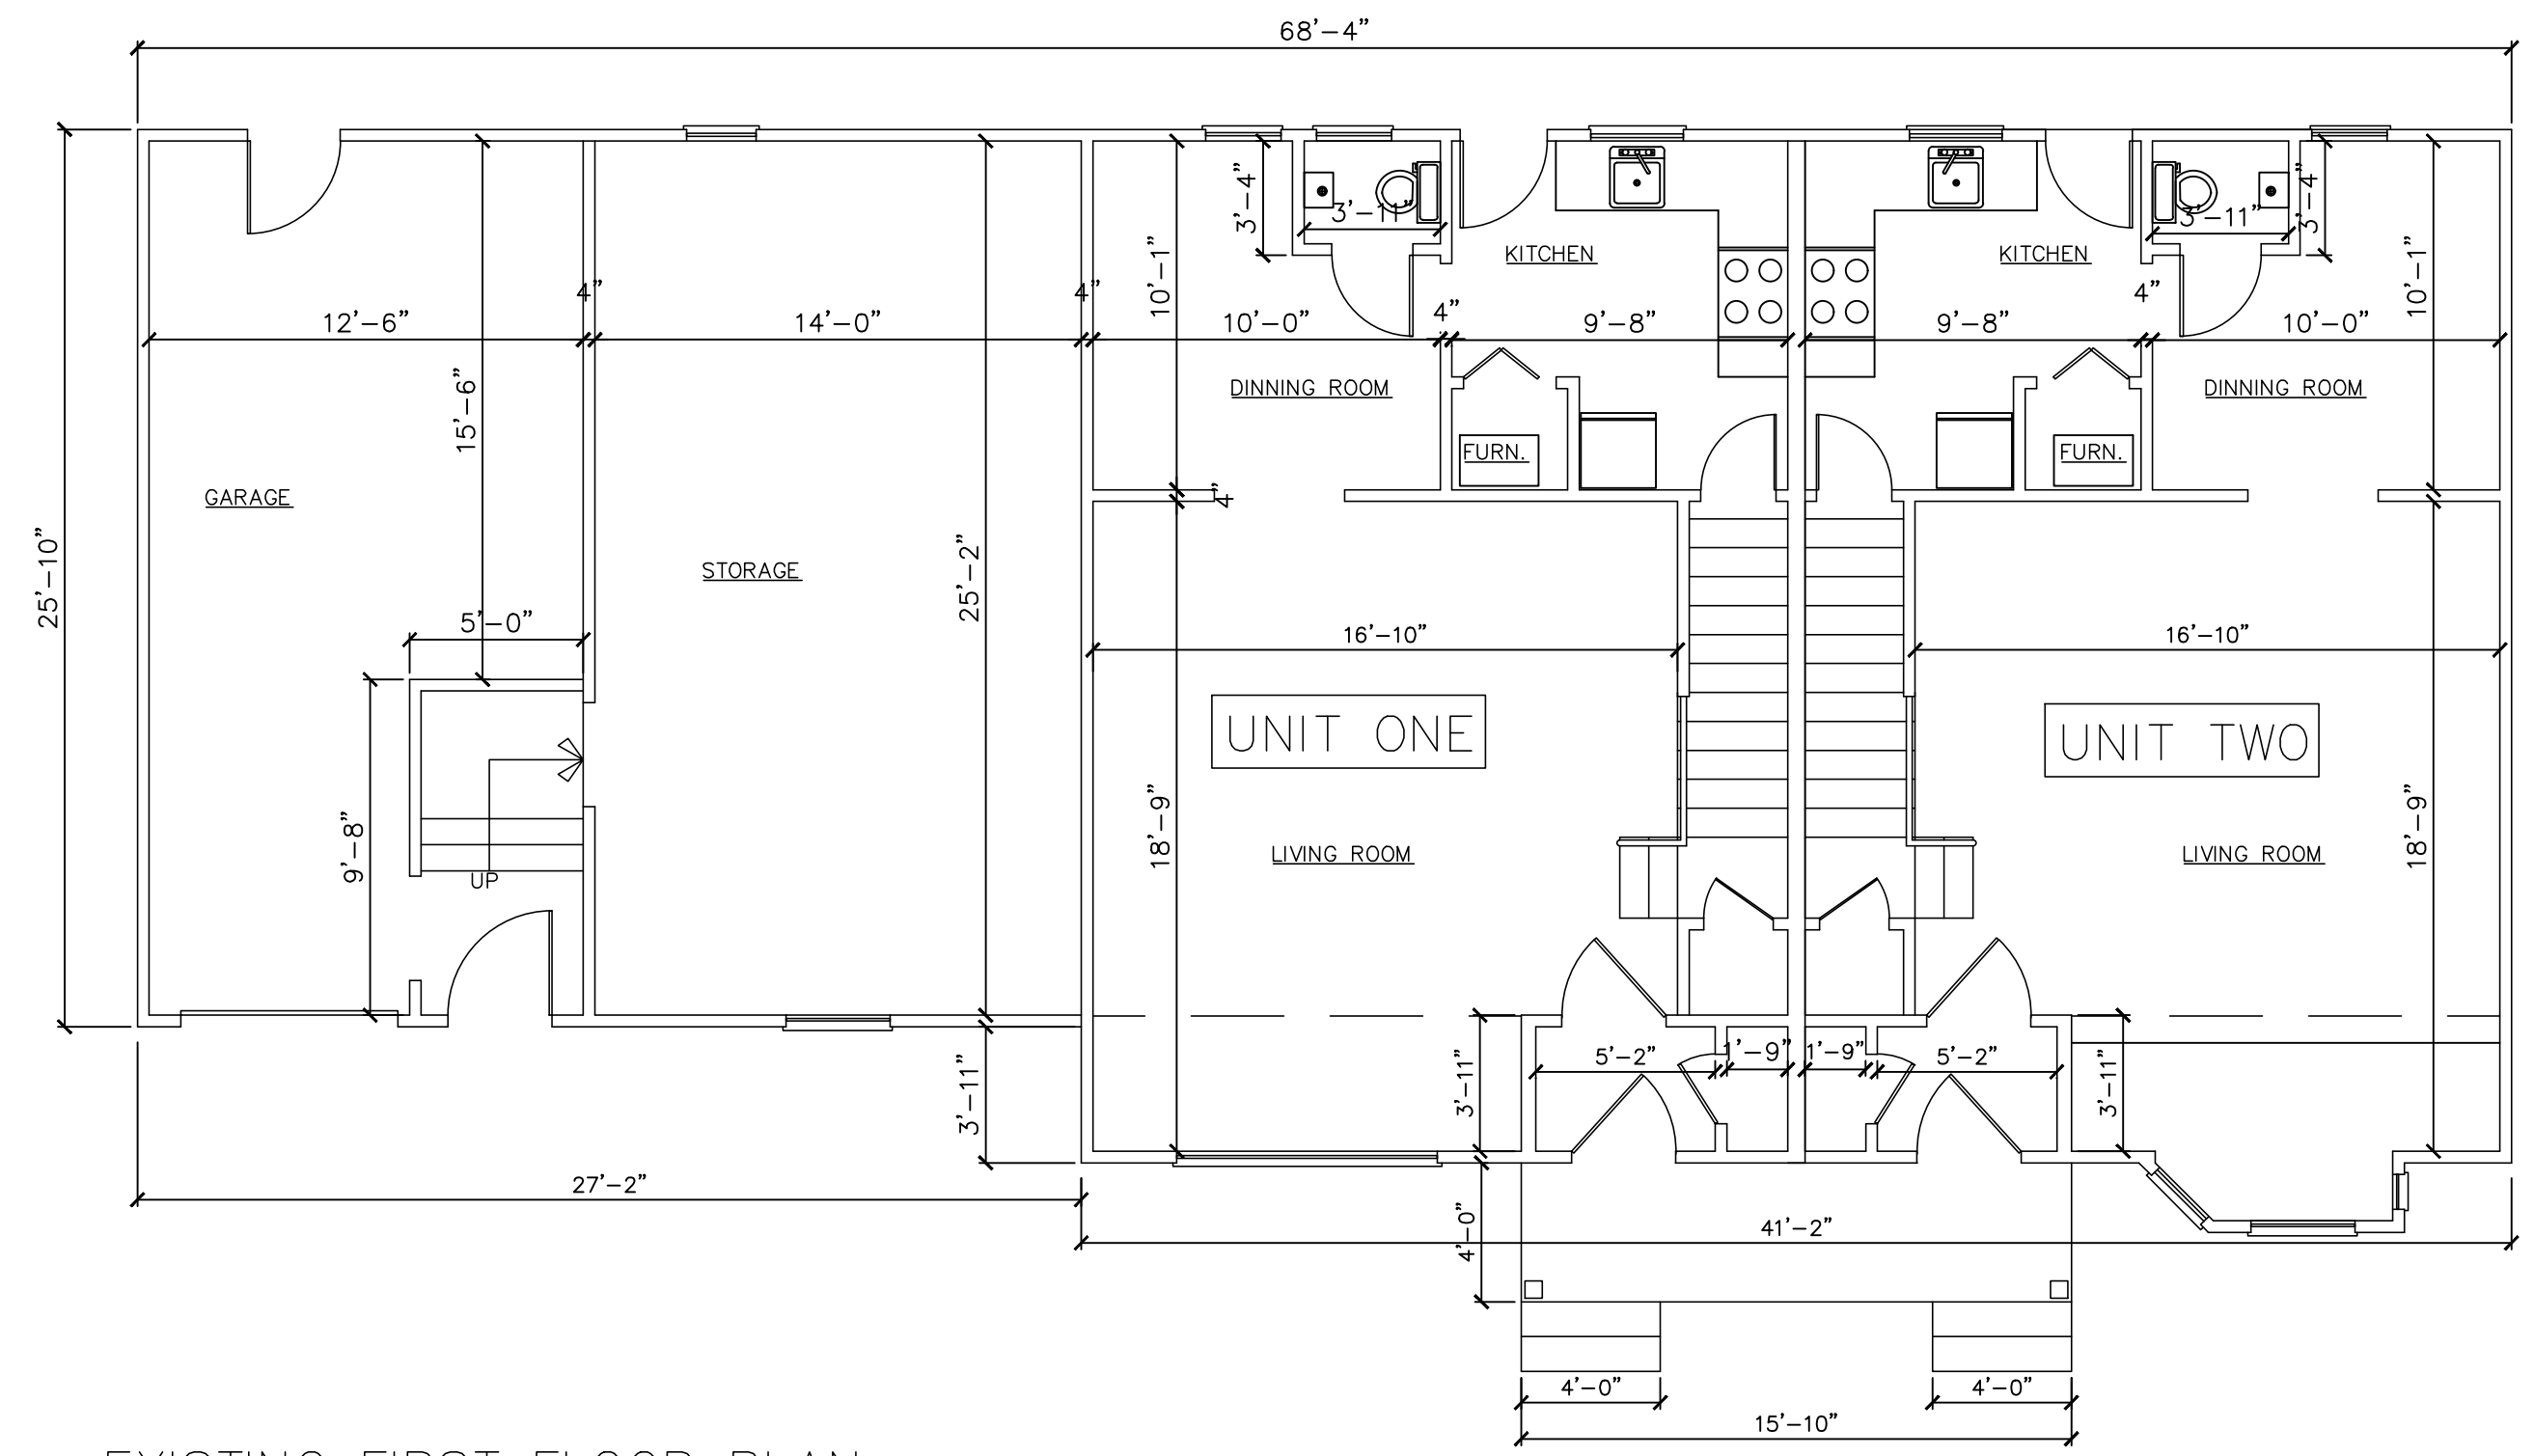

EXISTING FIRST FLOOR PLAN
SCALE: 3/16"=1'-0"

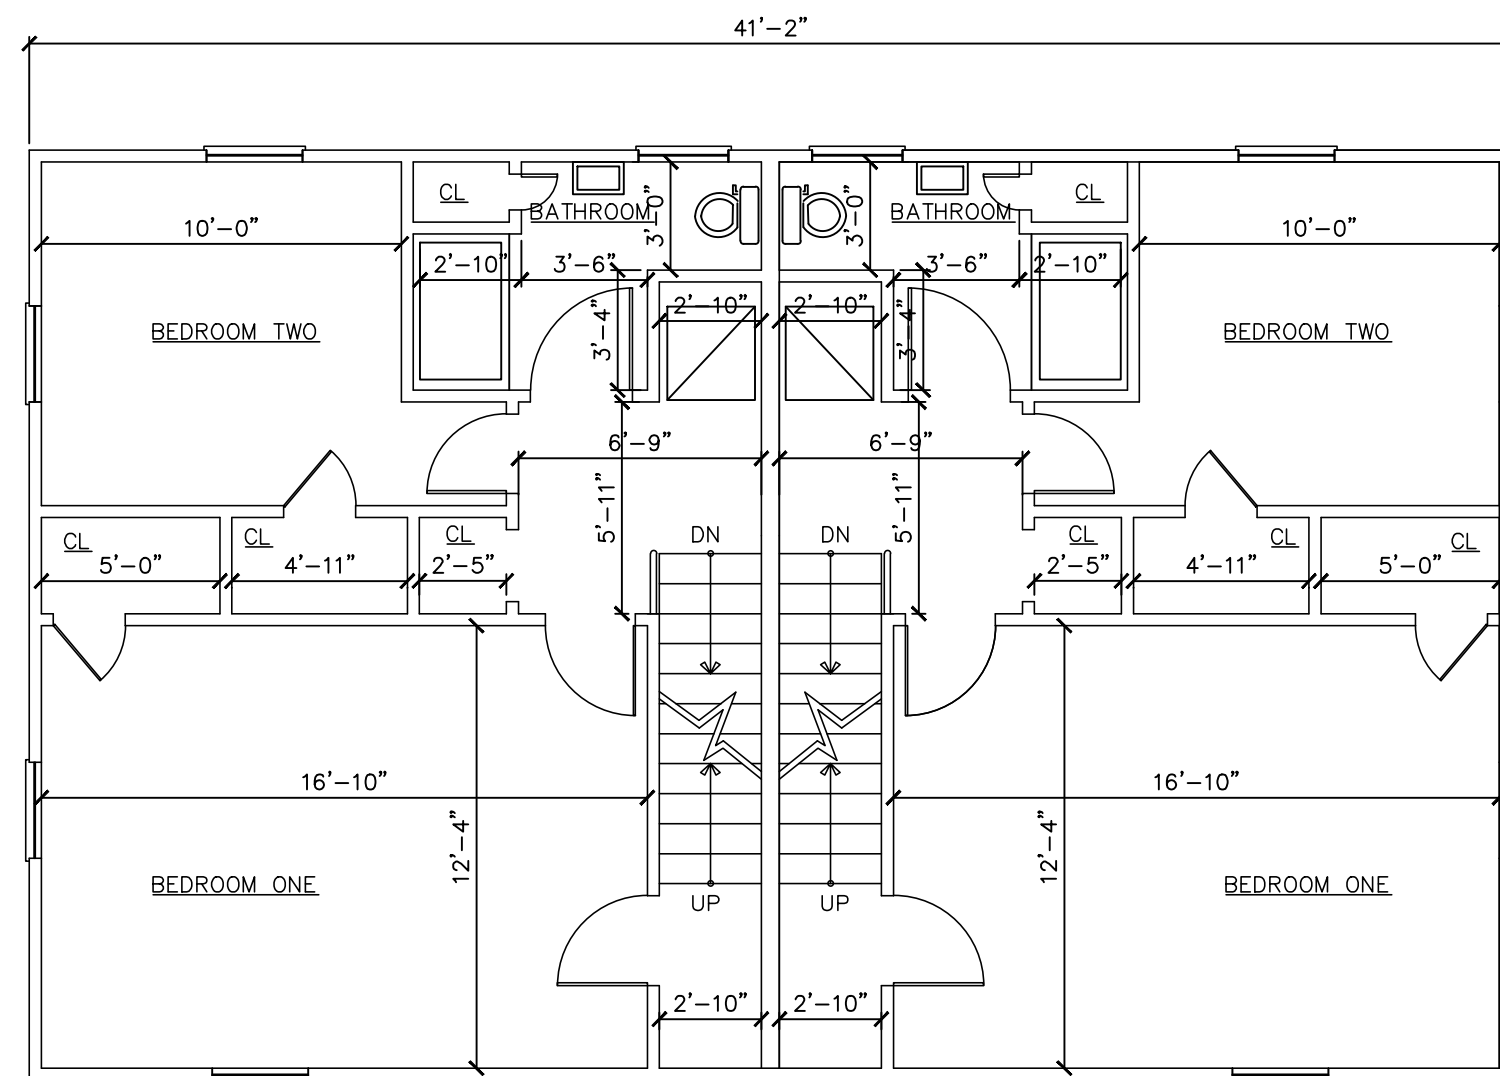

EXISTING SECOND FLOOR PLAN
SCALE: 3/16"=1'-0"

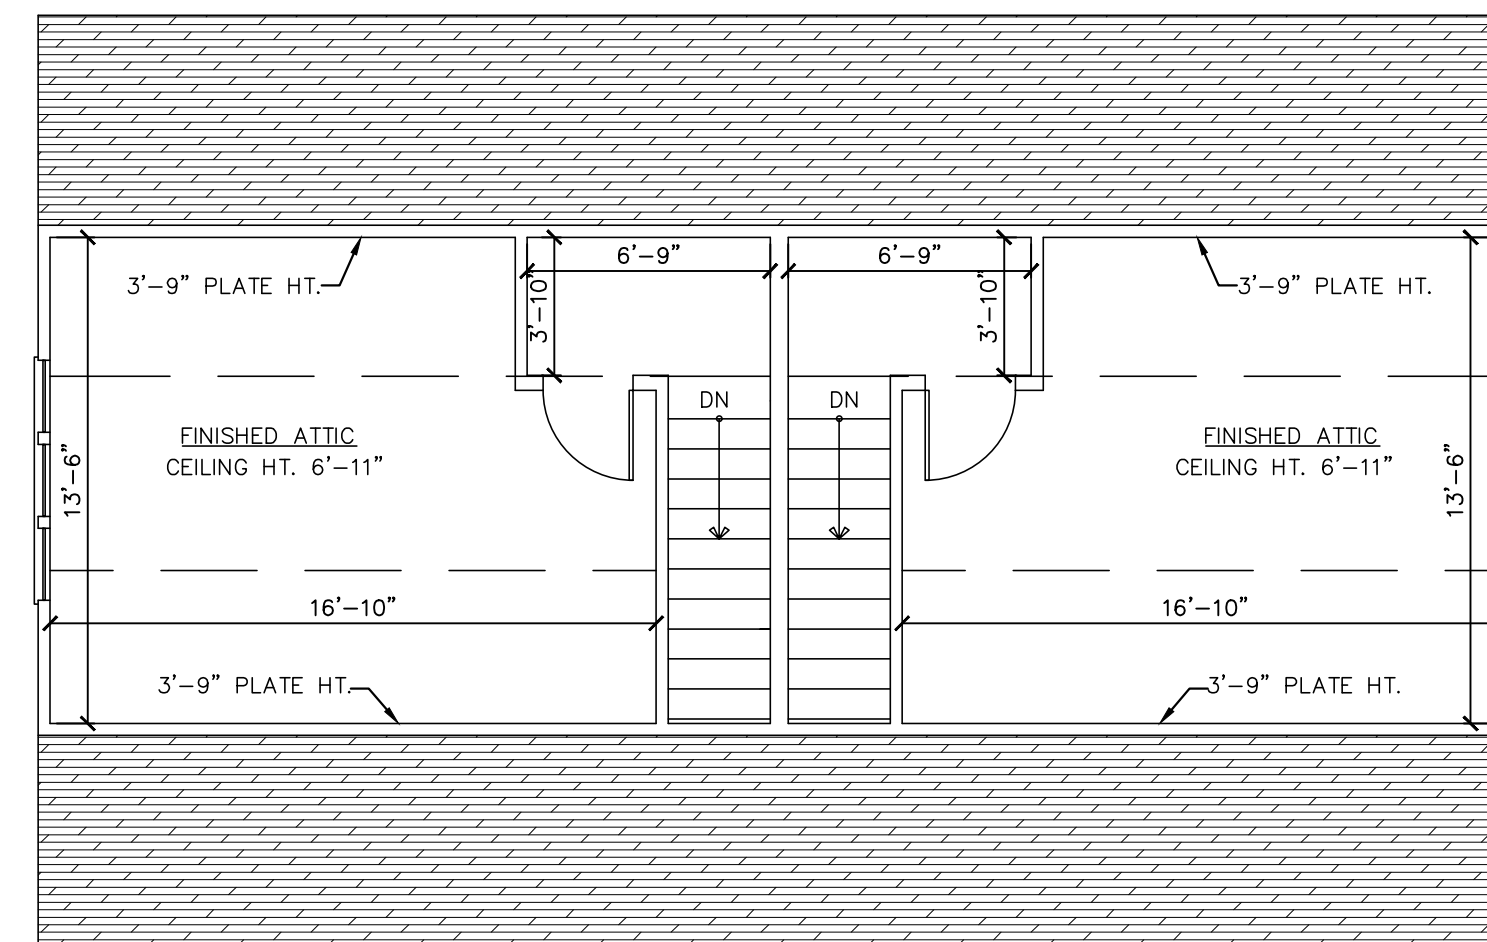

EXISTING ATTIC PLAN
SCALE: 3/16"=1'-0"

CATHERINE FRANCO
ARCHITECT
&
PLANNER
architecturedevelopmentstrategiesplanning

150 MONMOUTH AVENUE
ATLANTIC HIGHLANDS, NEW JERSEY 07716
TEL: 732.291.5942
E-MAIL: CFARCHITECTS@HOTMAIL.COM

INTELLECTUAL PROPERTY
ALL DRAWINGS AND CORRESPONDENCE HEREIN CONSTITUTE ORIGINAL AND UNPUBLISHED WORK OF THIS FIRM. THE UNAUTHORIZED REPRODUCTION OF ANY AND ALL WORK FOR THE PURPOSE OF COPYING OR REVISION SAID DRAWINGS SHALL BE CONSIDERED A VIOLATION OF BOTH THE PROFESSIONAL CODE OF ETHICS AND A THEFT OF COMPANY ASSETS BOTH OF WHICH SHALL BE PROSECUTED TO THE FULLEST EXTENT OF THE STATUTES.

REVISIONS		
No.	Date:	Description:

Project: EXISTING DRAWINGS FOR
10 FRANCES PLACE
KEANSBERG NJ

Owner: BURJ WORLD LTD
837 AVE. Z
BROOKLYN NY 11235

Drawing Title: EXISTING DRAWINGS

Project No. 2011 Date 5.2.2.2.0

CATHERINE FRANCO, AIA
NJ RA A111411
NJ PP 5416

Drawn by:
CF

Dwg. No.
A1

1 of 2