




FRONT ELEVATION

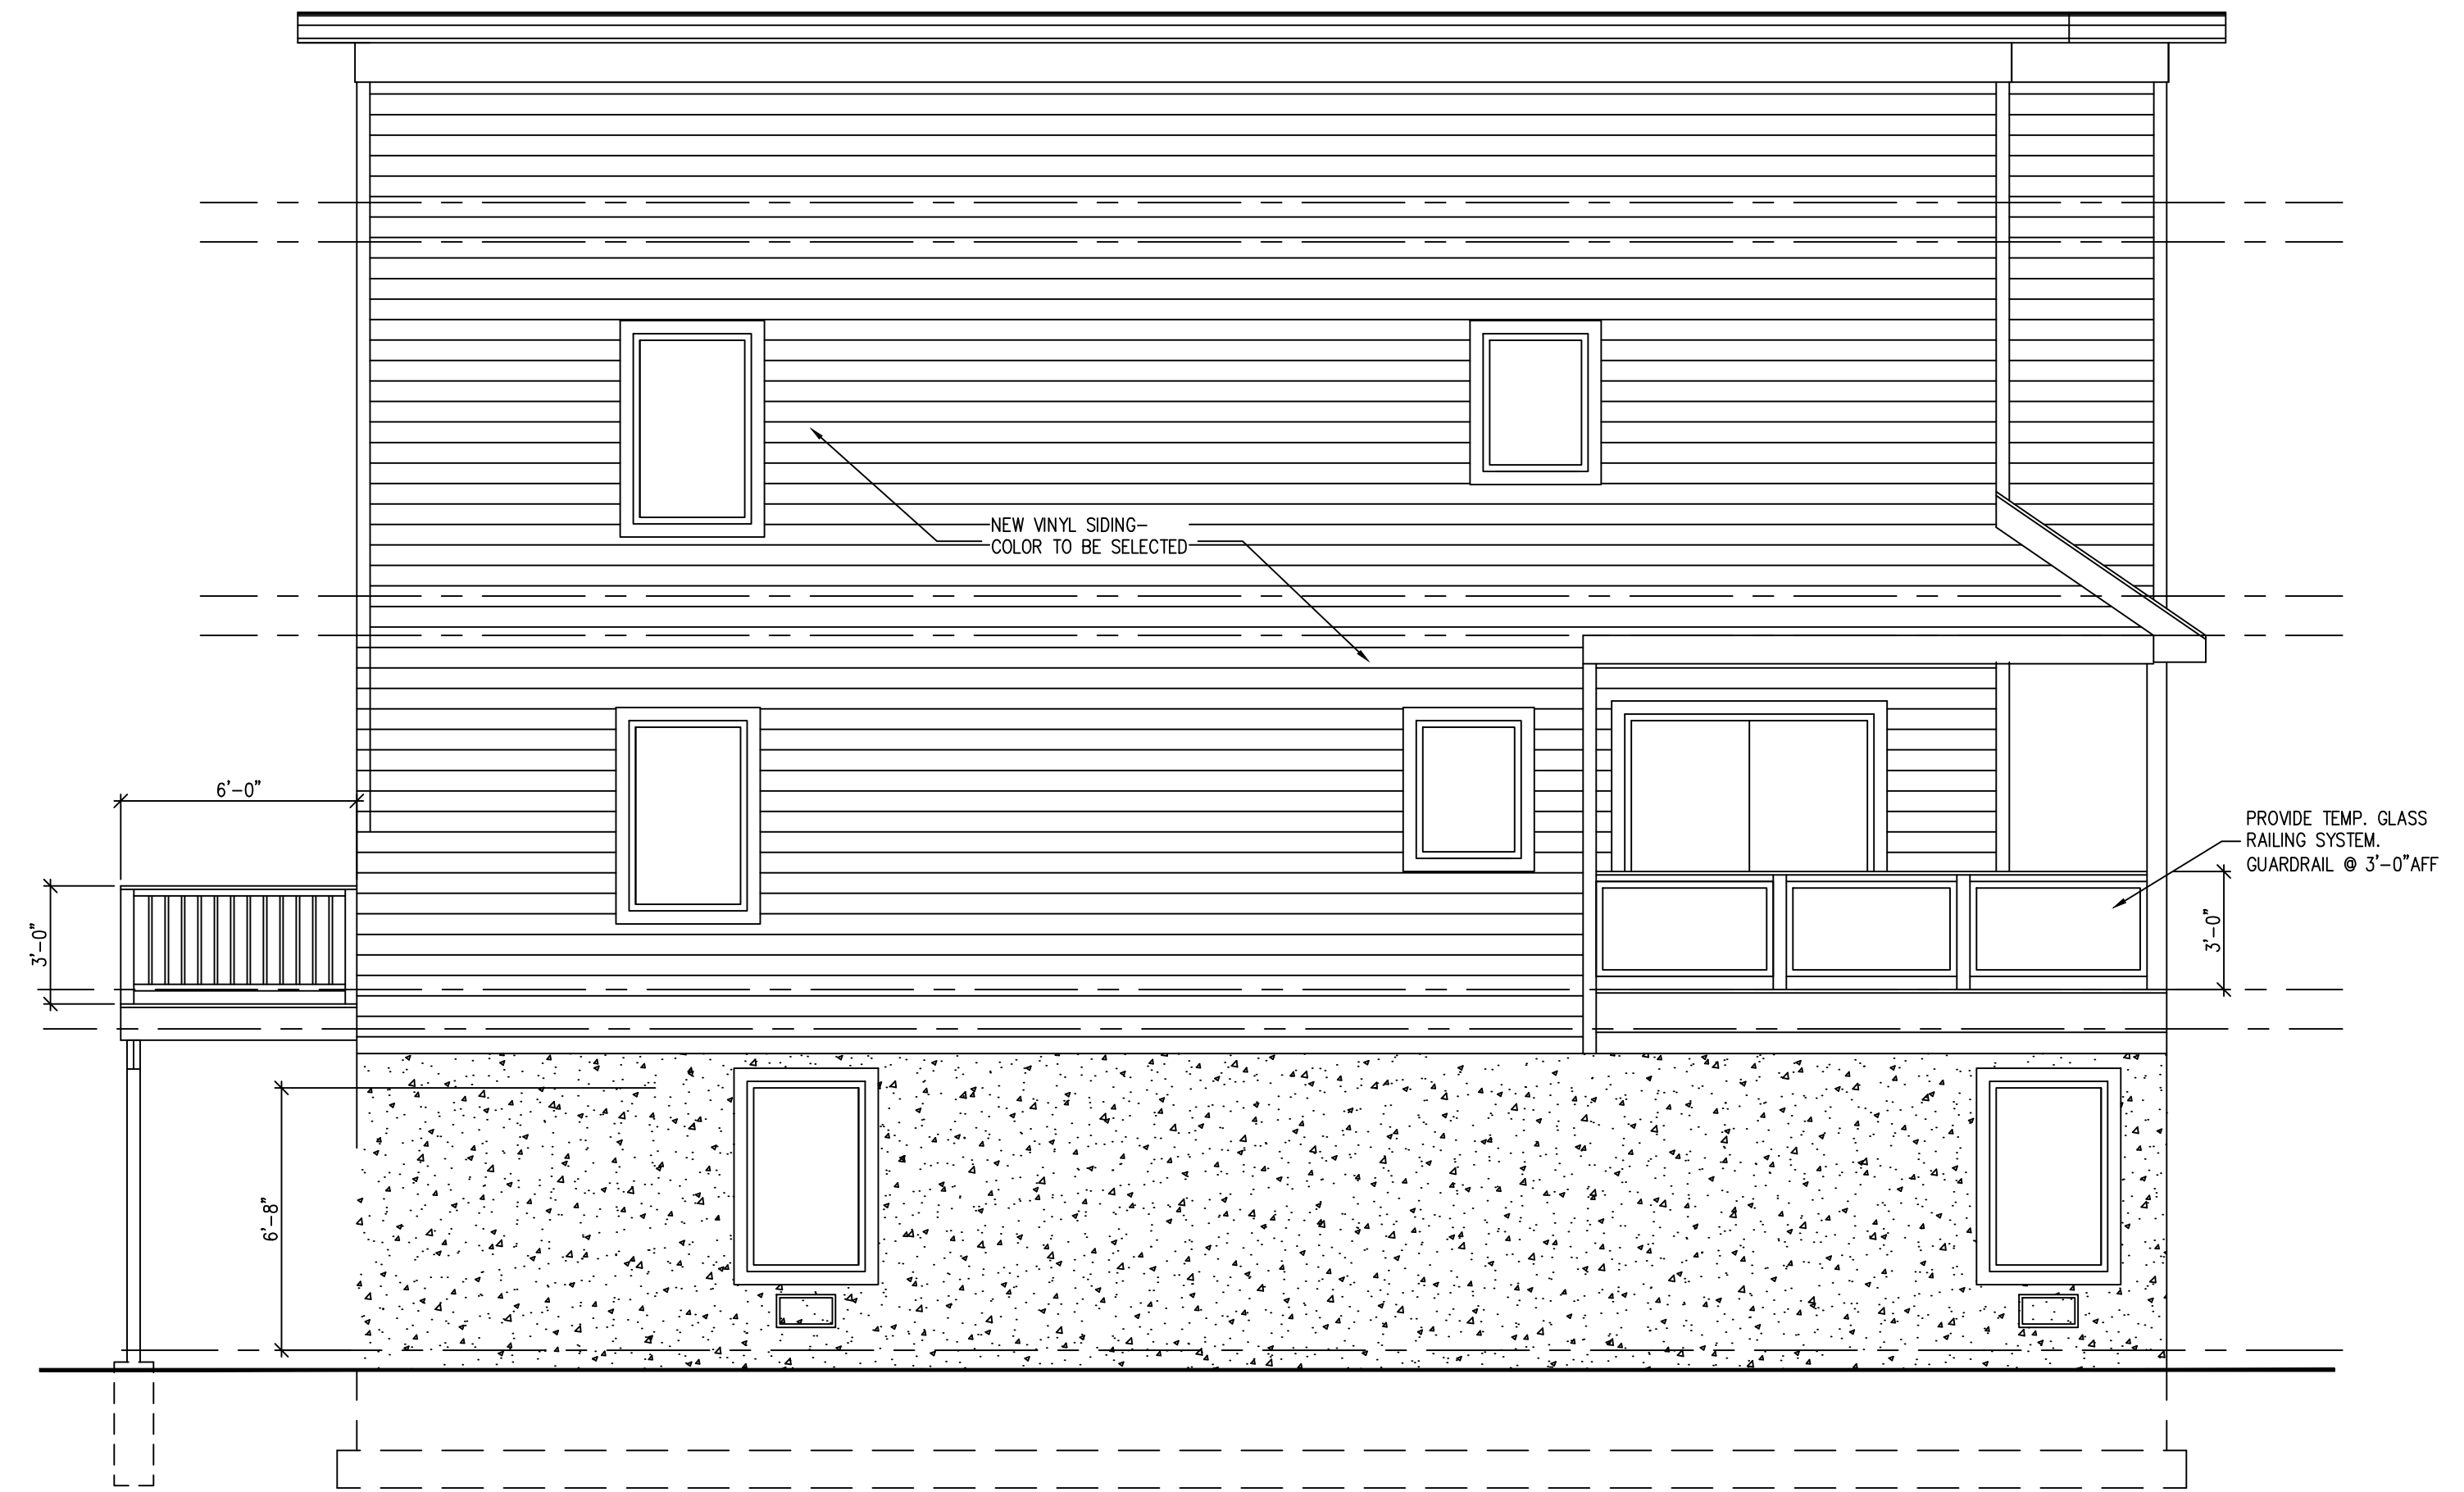

LEFT SIDE ELEVATION

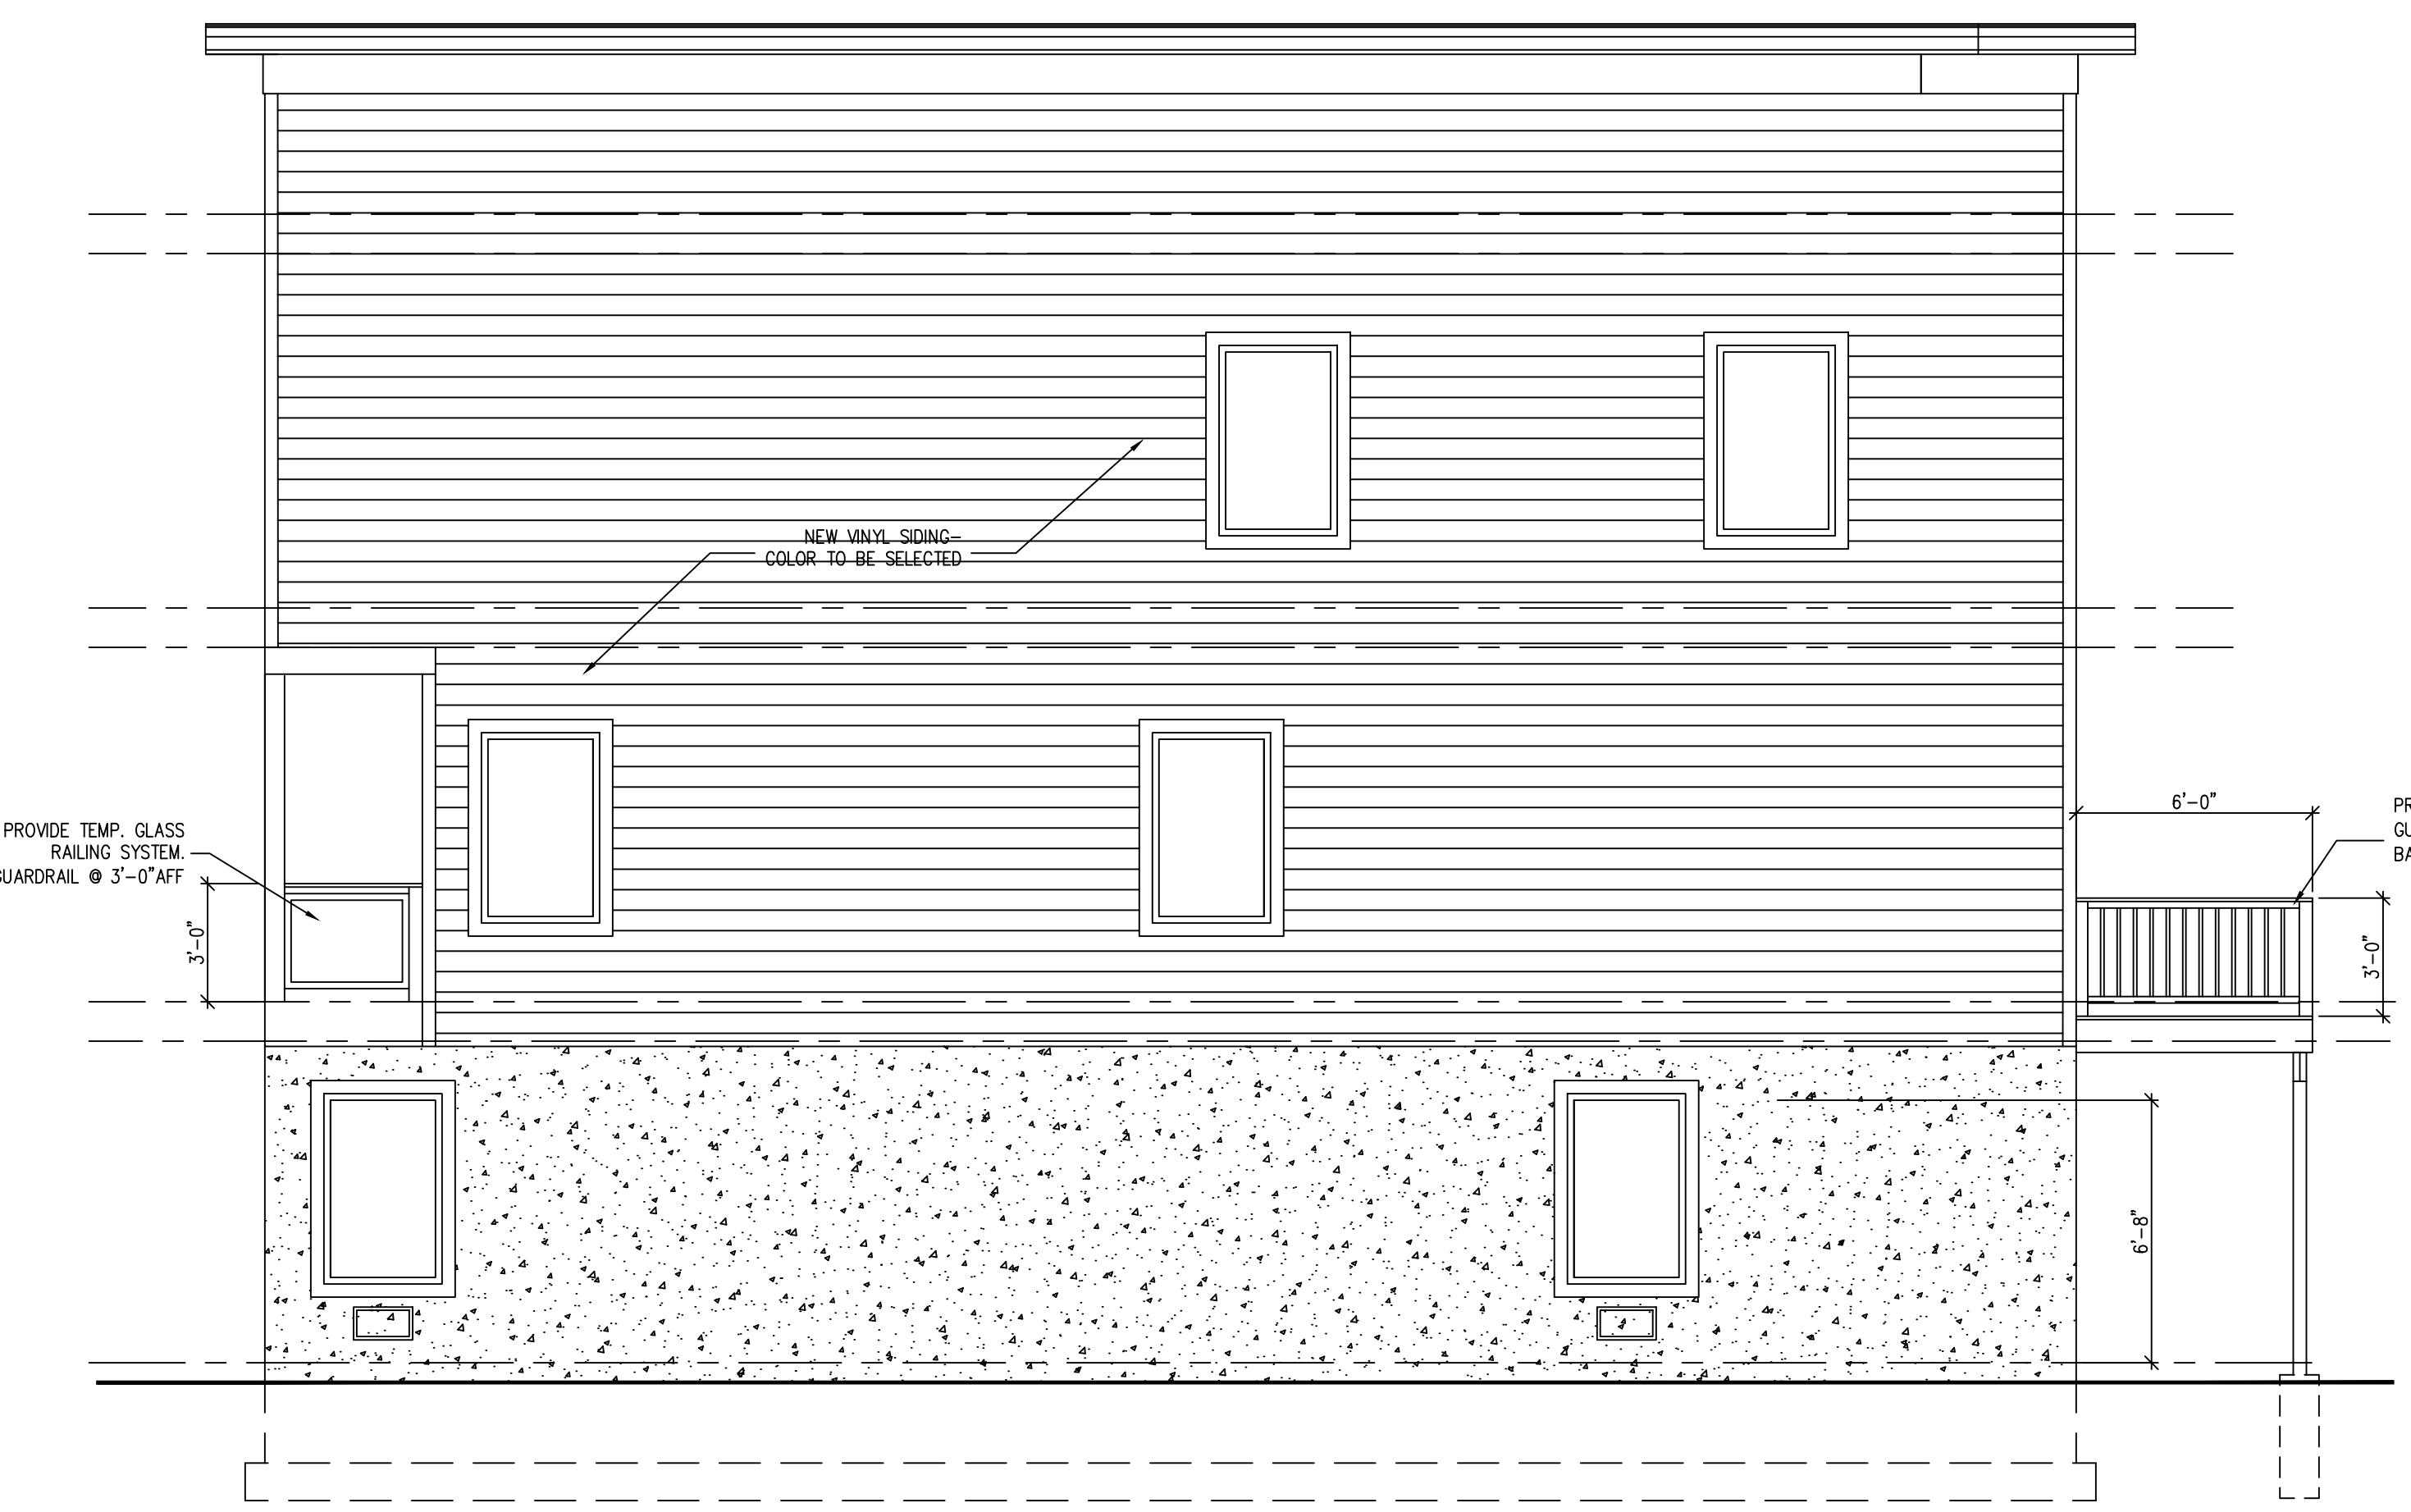


RIGHT SIDE ELEVATION

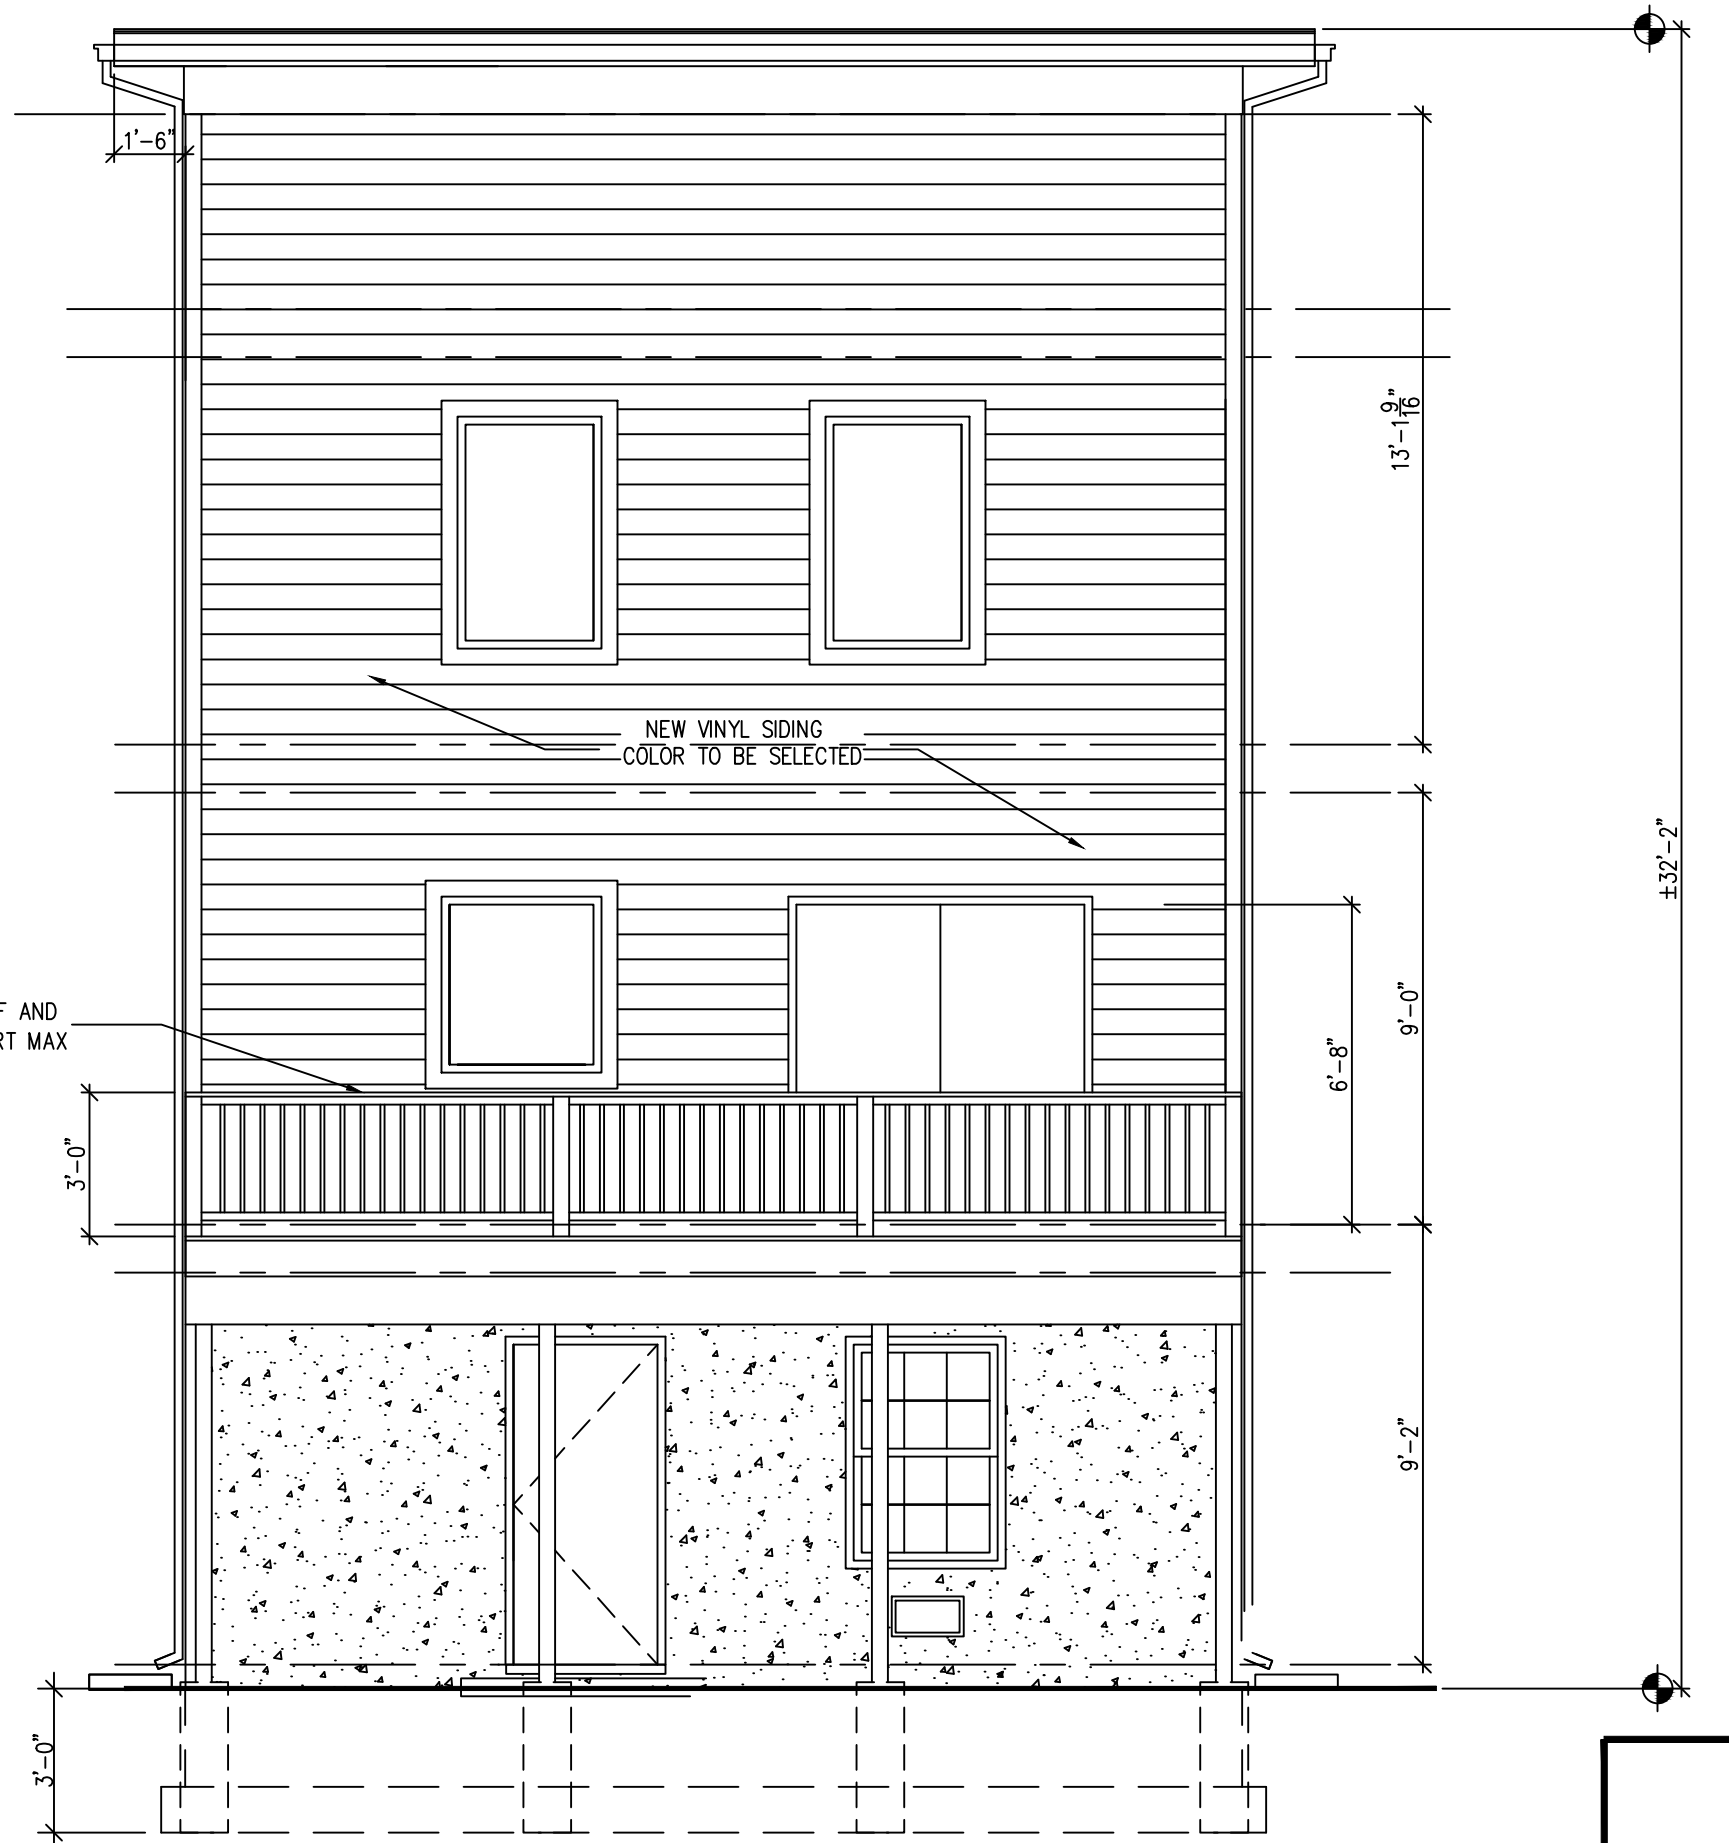

REAR ELEVATION

REV	DATE	DESCRIPTION

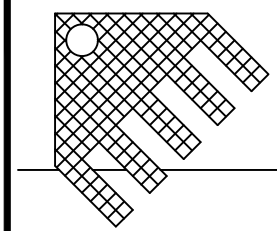

A. Ondar Design
Architecture

ALBERT ONDAR
19 TRUMAN DRIVE, MARLBORO
N.J. 07746 (732) 261-9641
EMAIL: archAOD@aol.com

Sandy Beaches LLC.
29A Woodland Avenue
Keansburg, New Jersey

Elevations

DWN: GDR	AOD NO: 23.40	A-2
SCALE: 1/4" = 1'-0"	DATE: 07.19.23	

ALBERT ONDAR
NJ LIC NO 10786