





FRONT ELEVATION

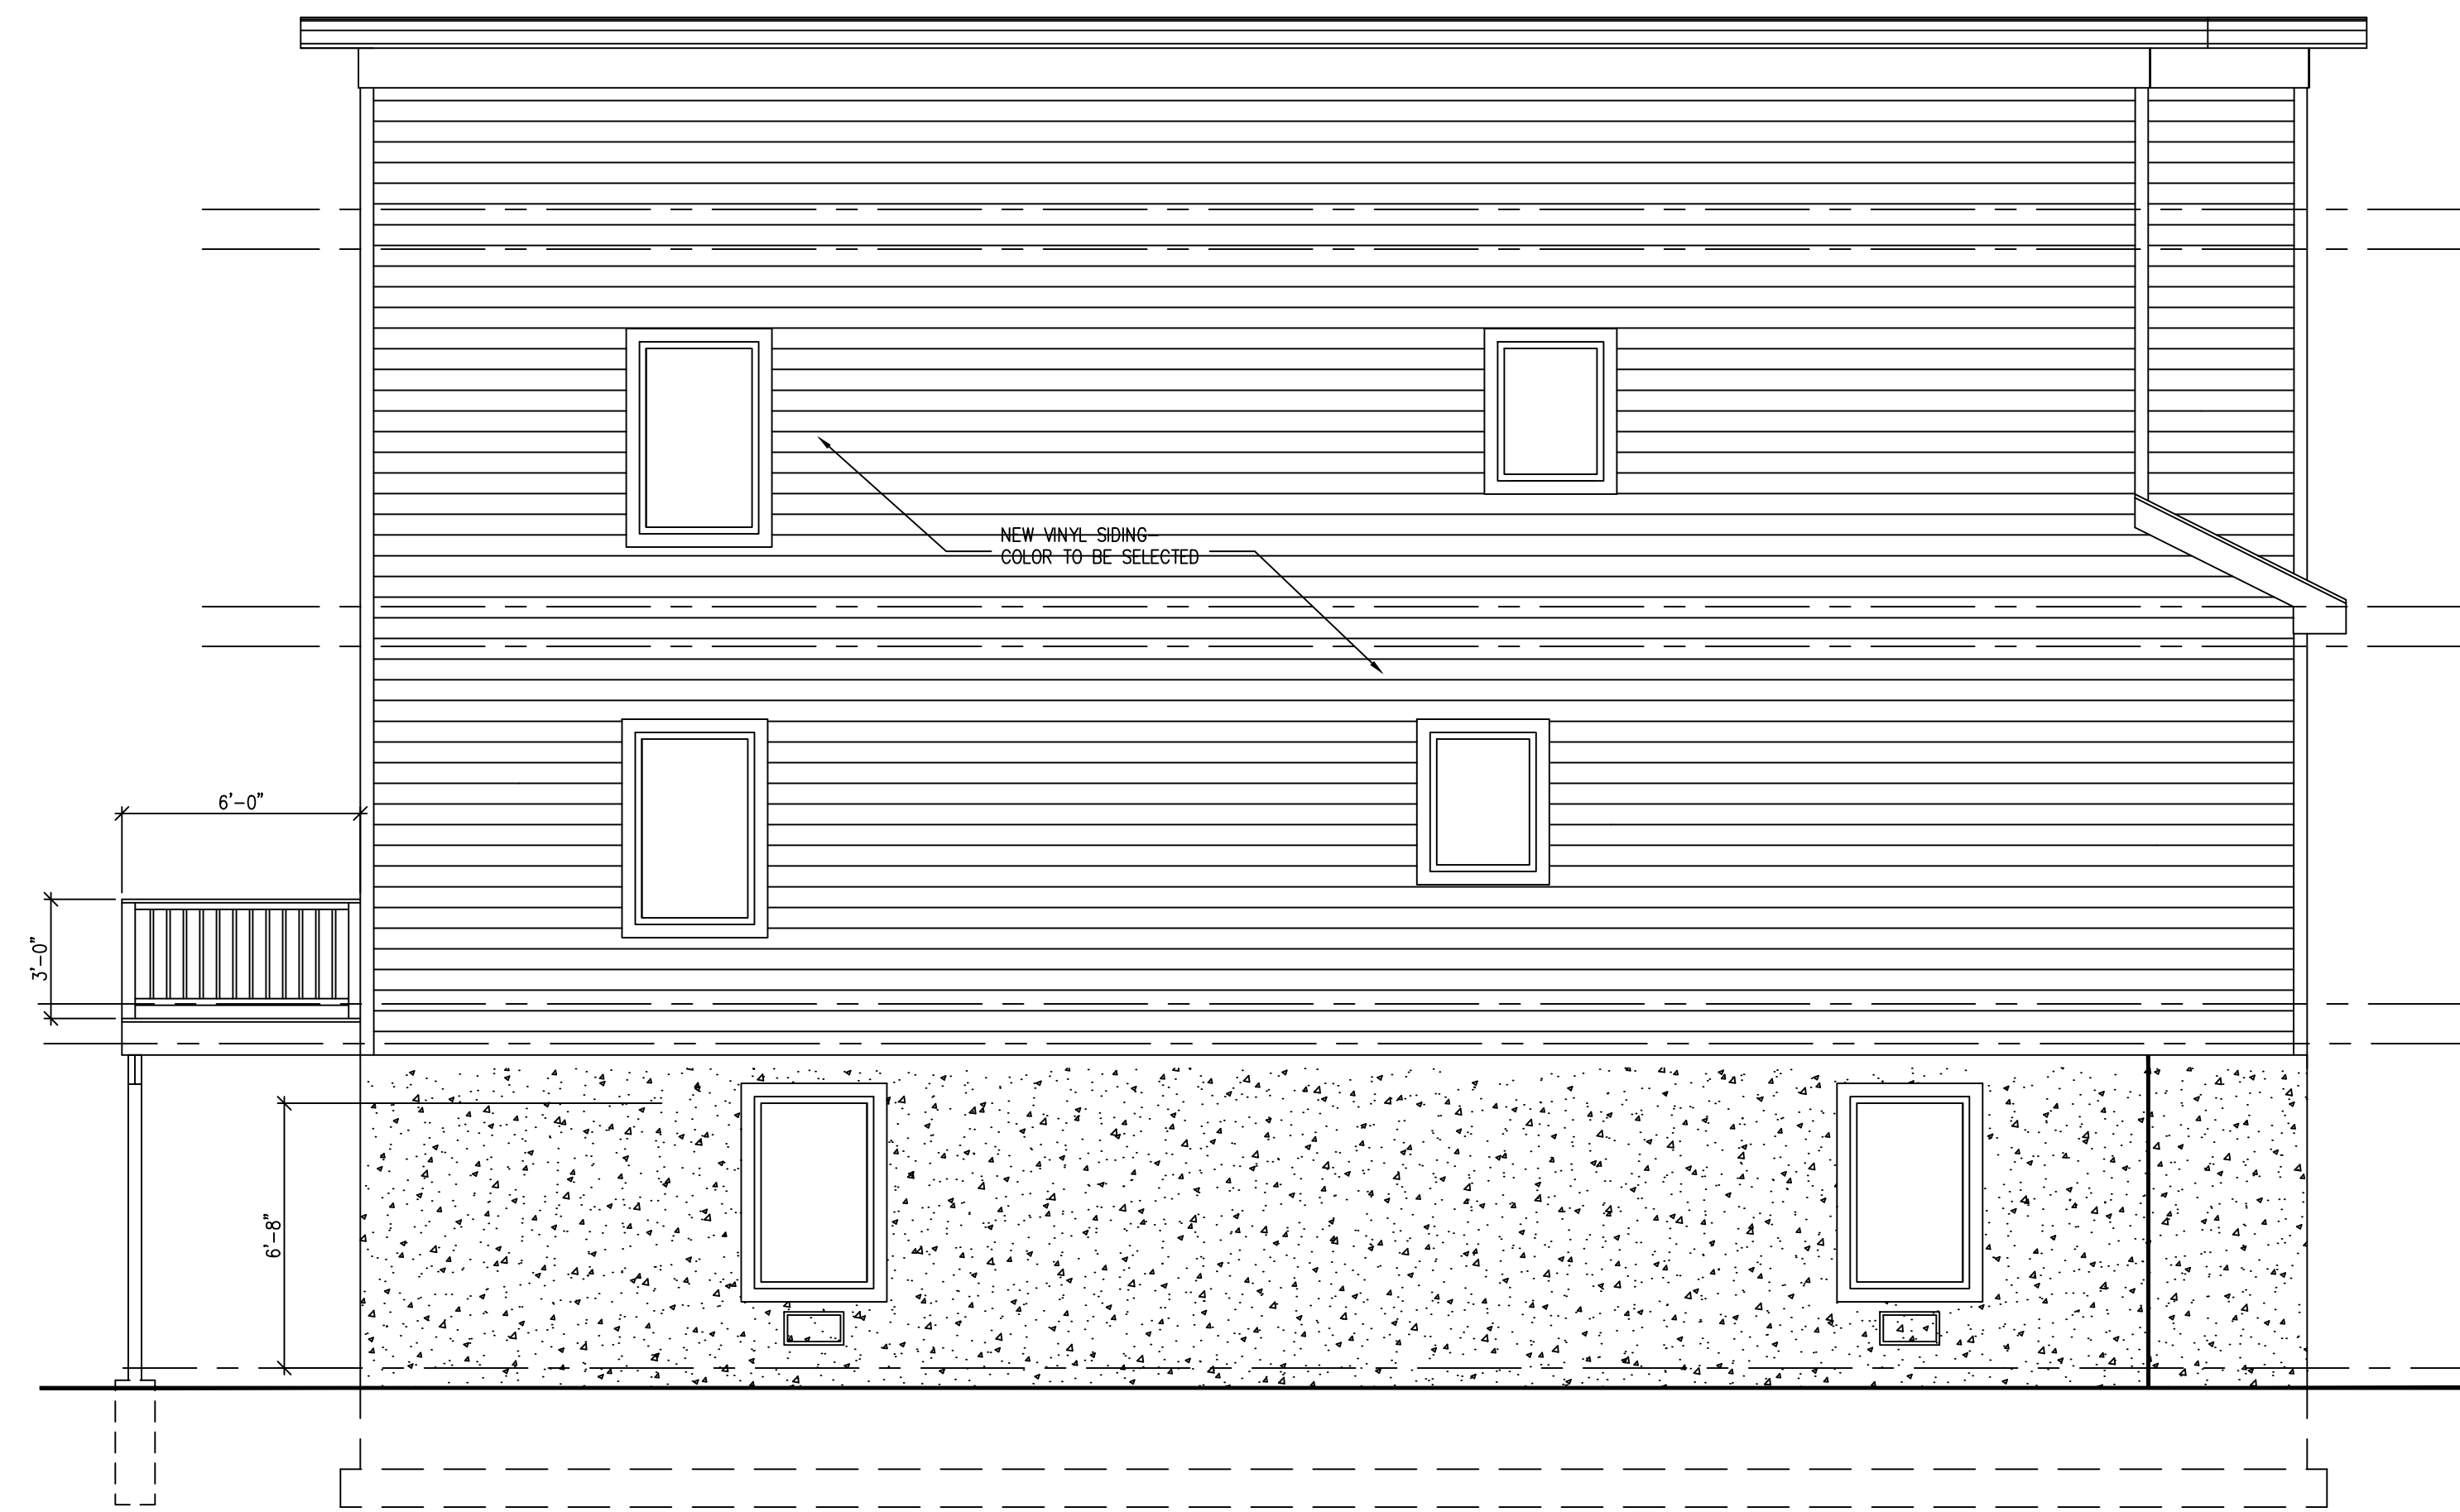

LEFT SIDE ELEVATION

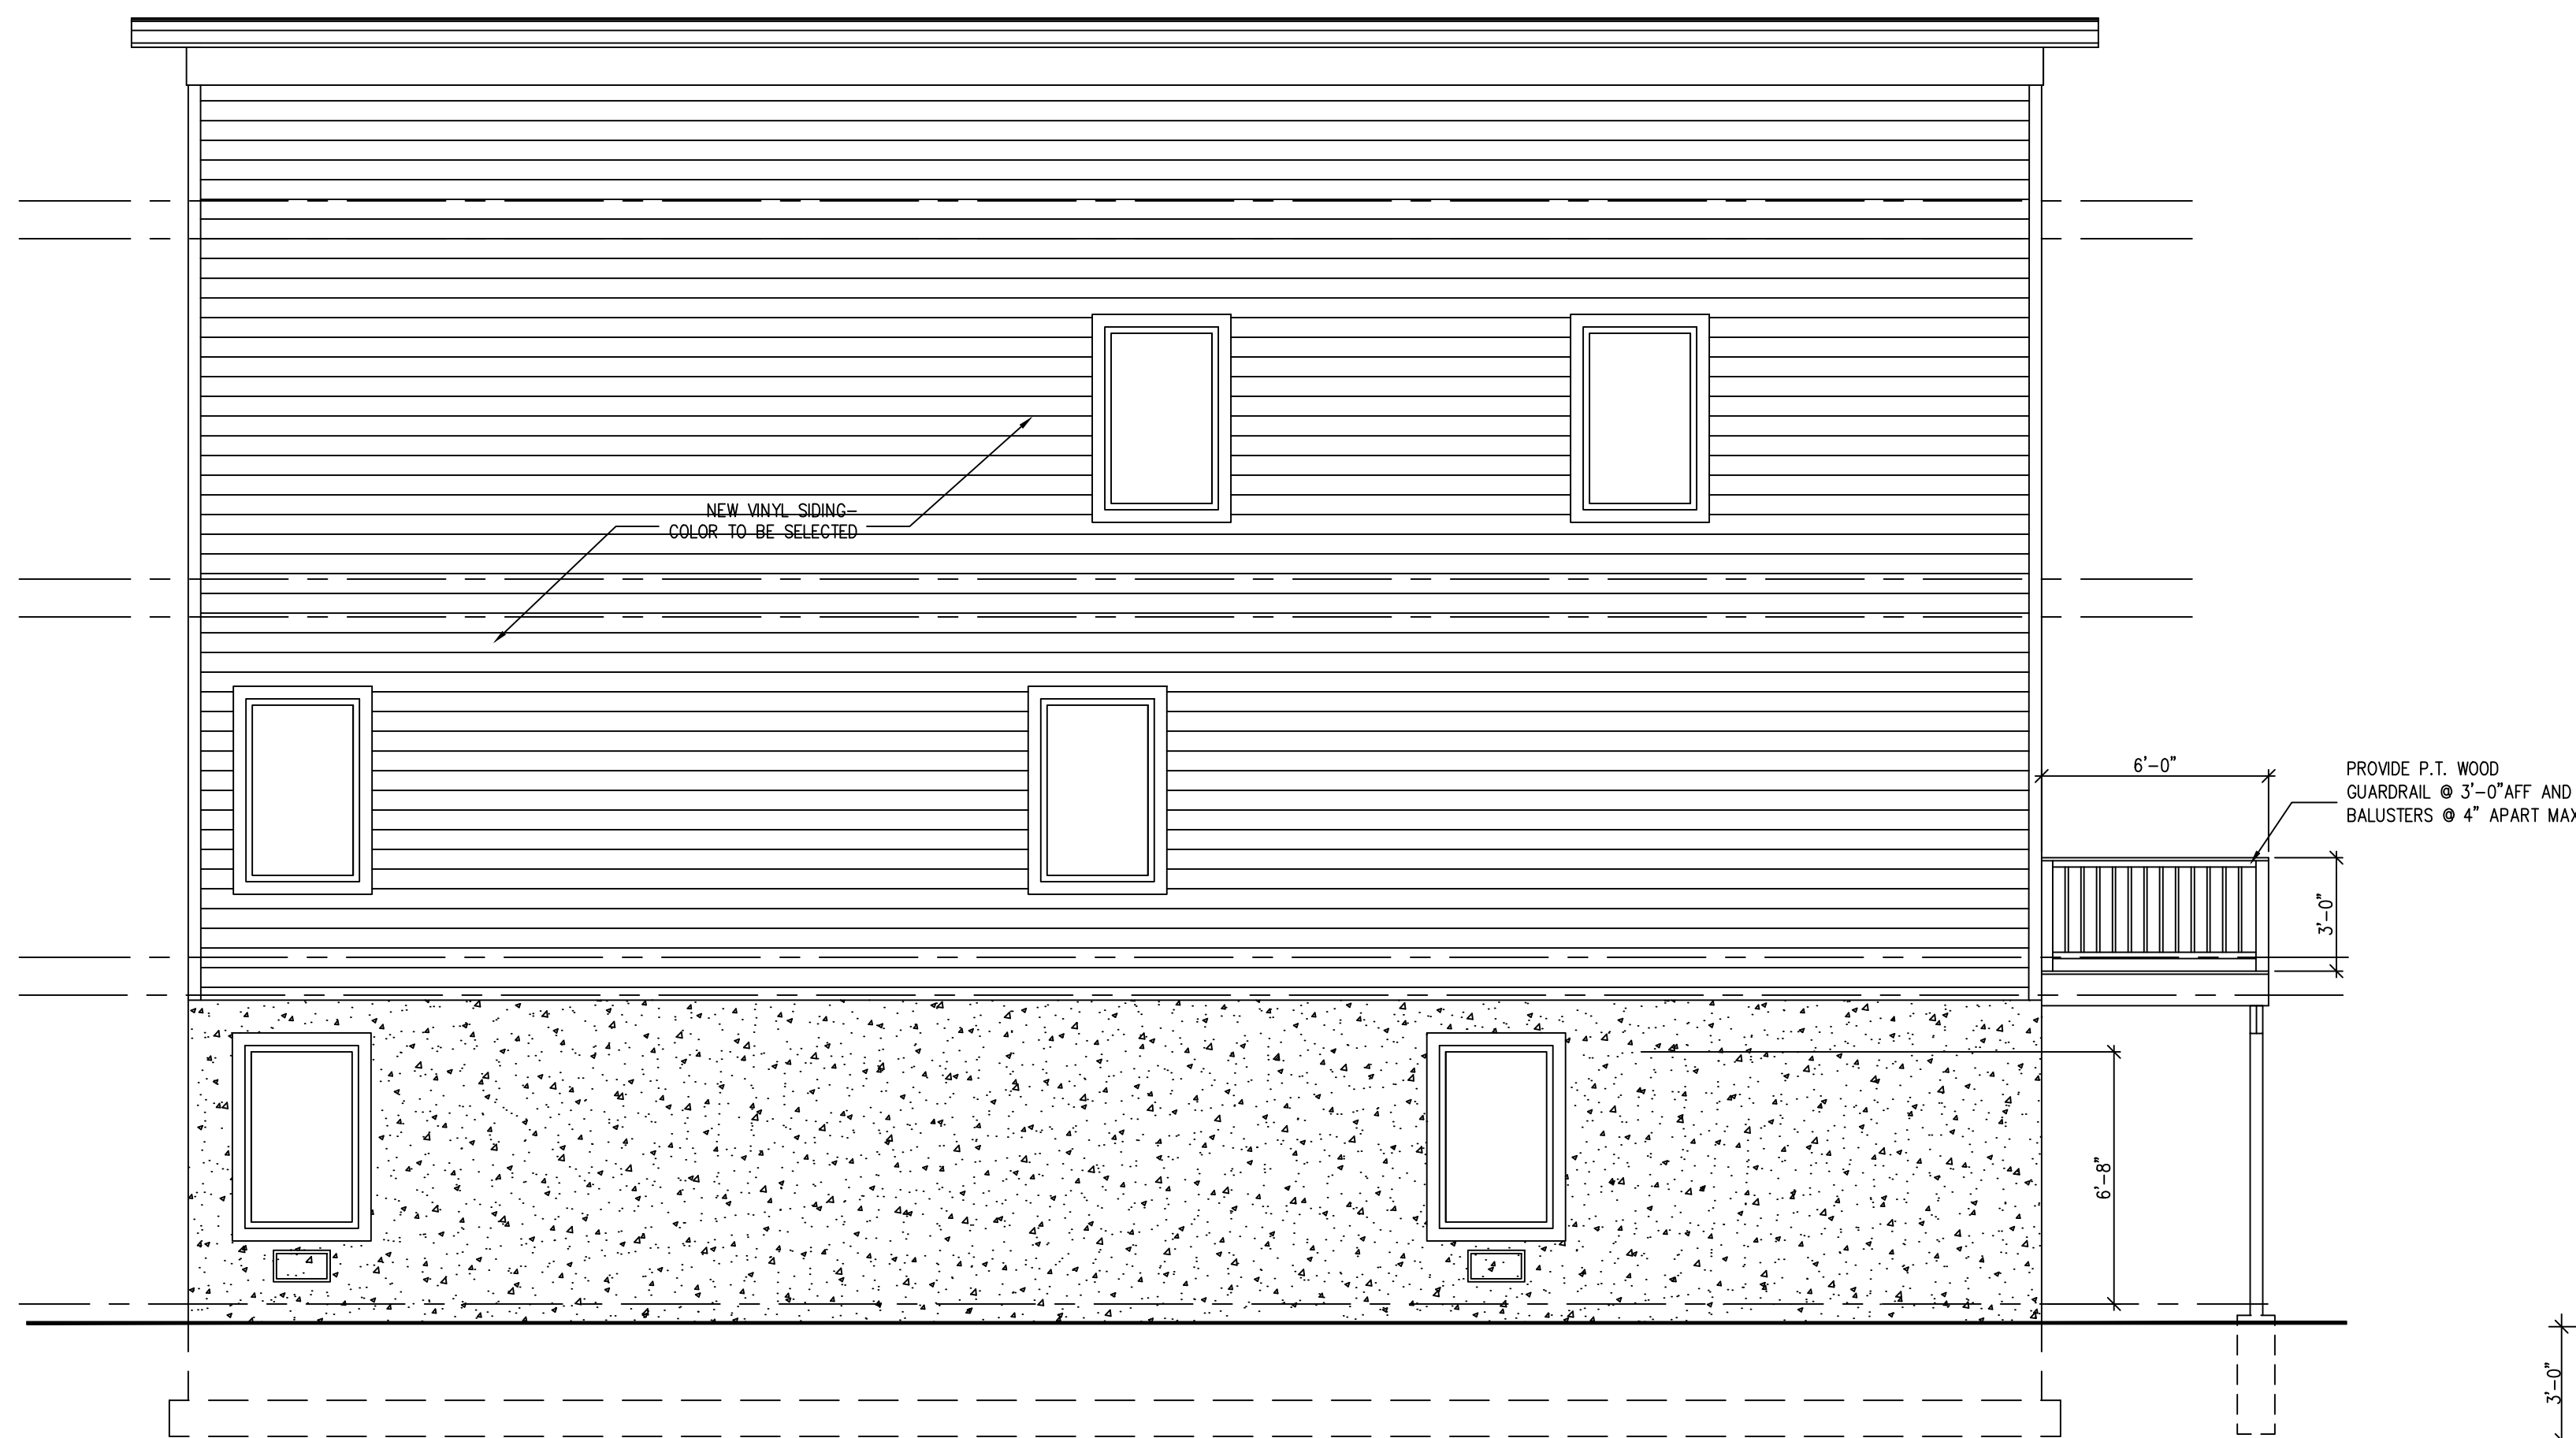


RIGHT SIDE ELEVATION



REAR ELEVATION

ALBERT ONDAR
 NJ LIC NO 10786

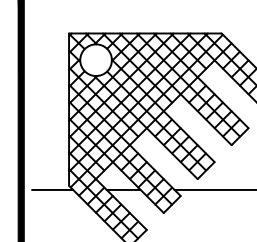

A. Ondar Design
 Architecture

ALBERT ONDAR
 19 TRUMAN DRIVE, MARLBORO
 N.J. 07746 (732) 261-9641
 EMAIL: archAOD@aol.com

REV	DATE	DESCRIPTION
Sandy Beaches LLC. 29B Woodland Avenue Keansburg, New Jersey Elevations		
DWN: GDR	AOD NO: 23.41	A-2
SCALE: 1/4" = 1'-0"	DATE:	