




FRONT ELEVATION

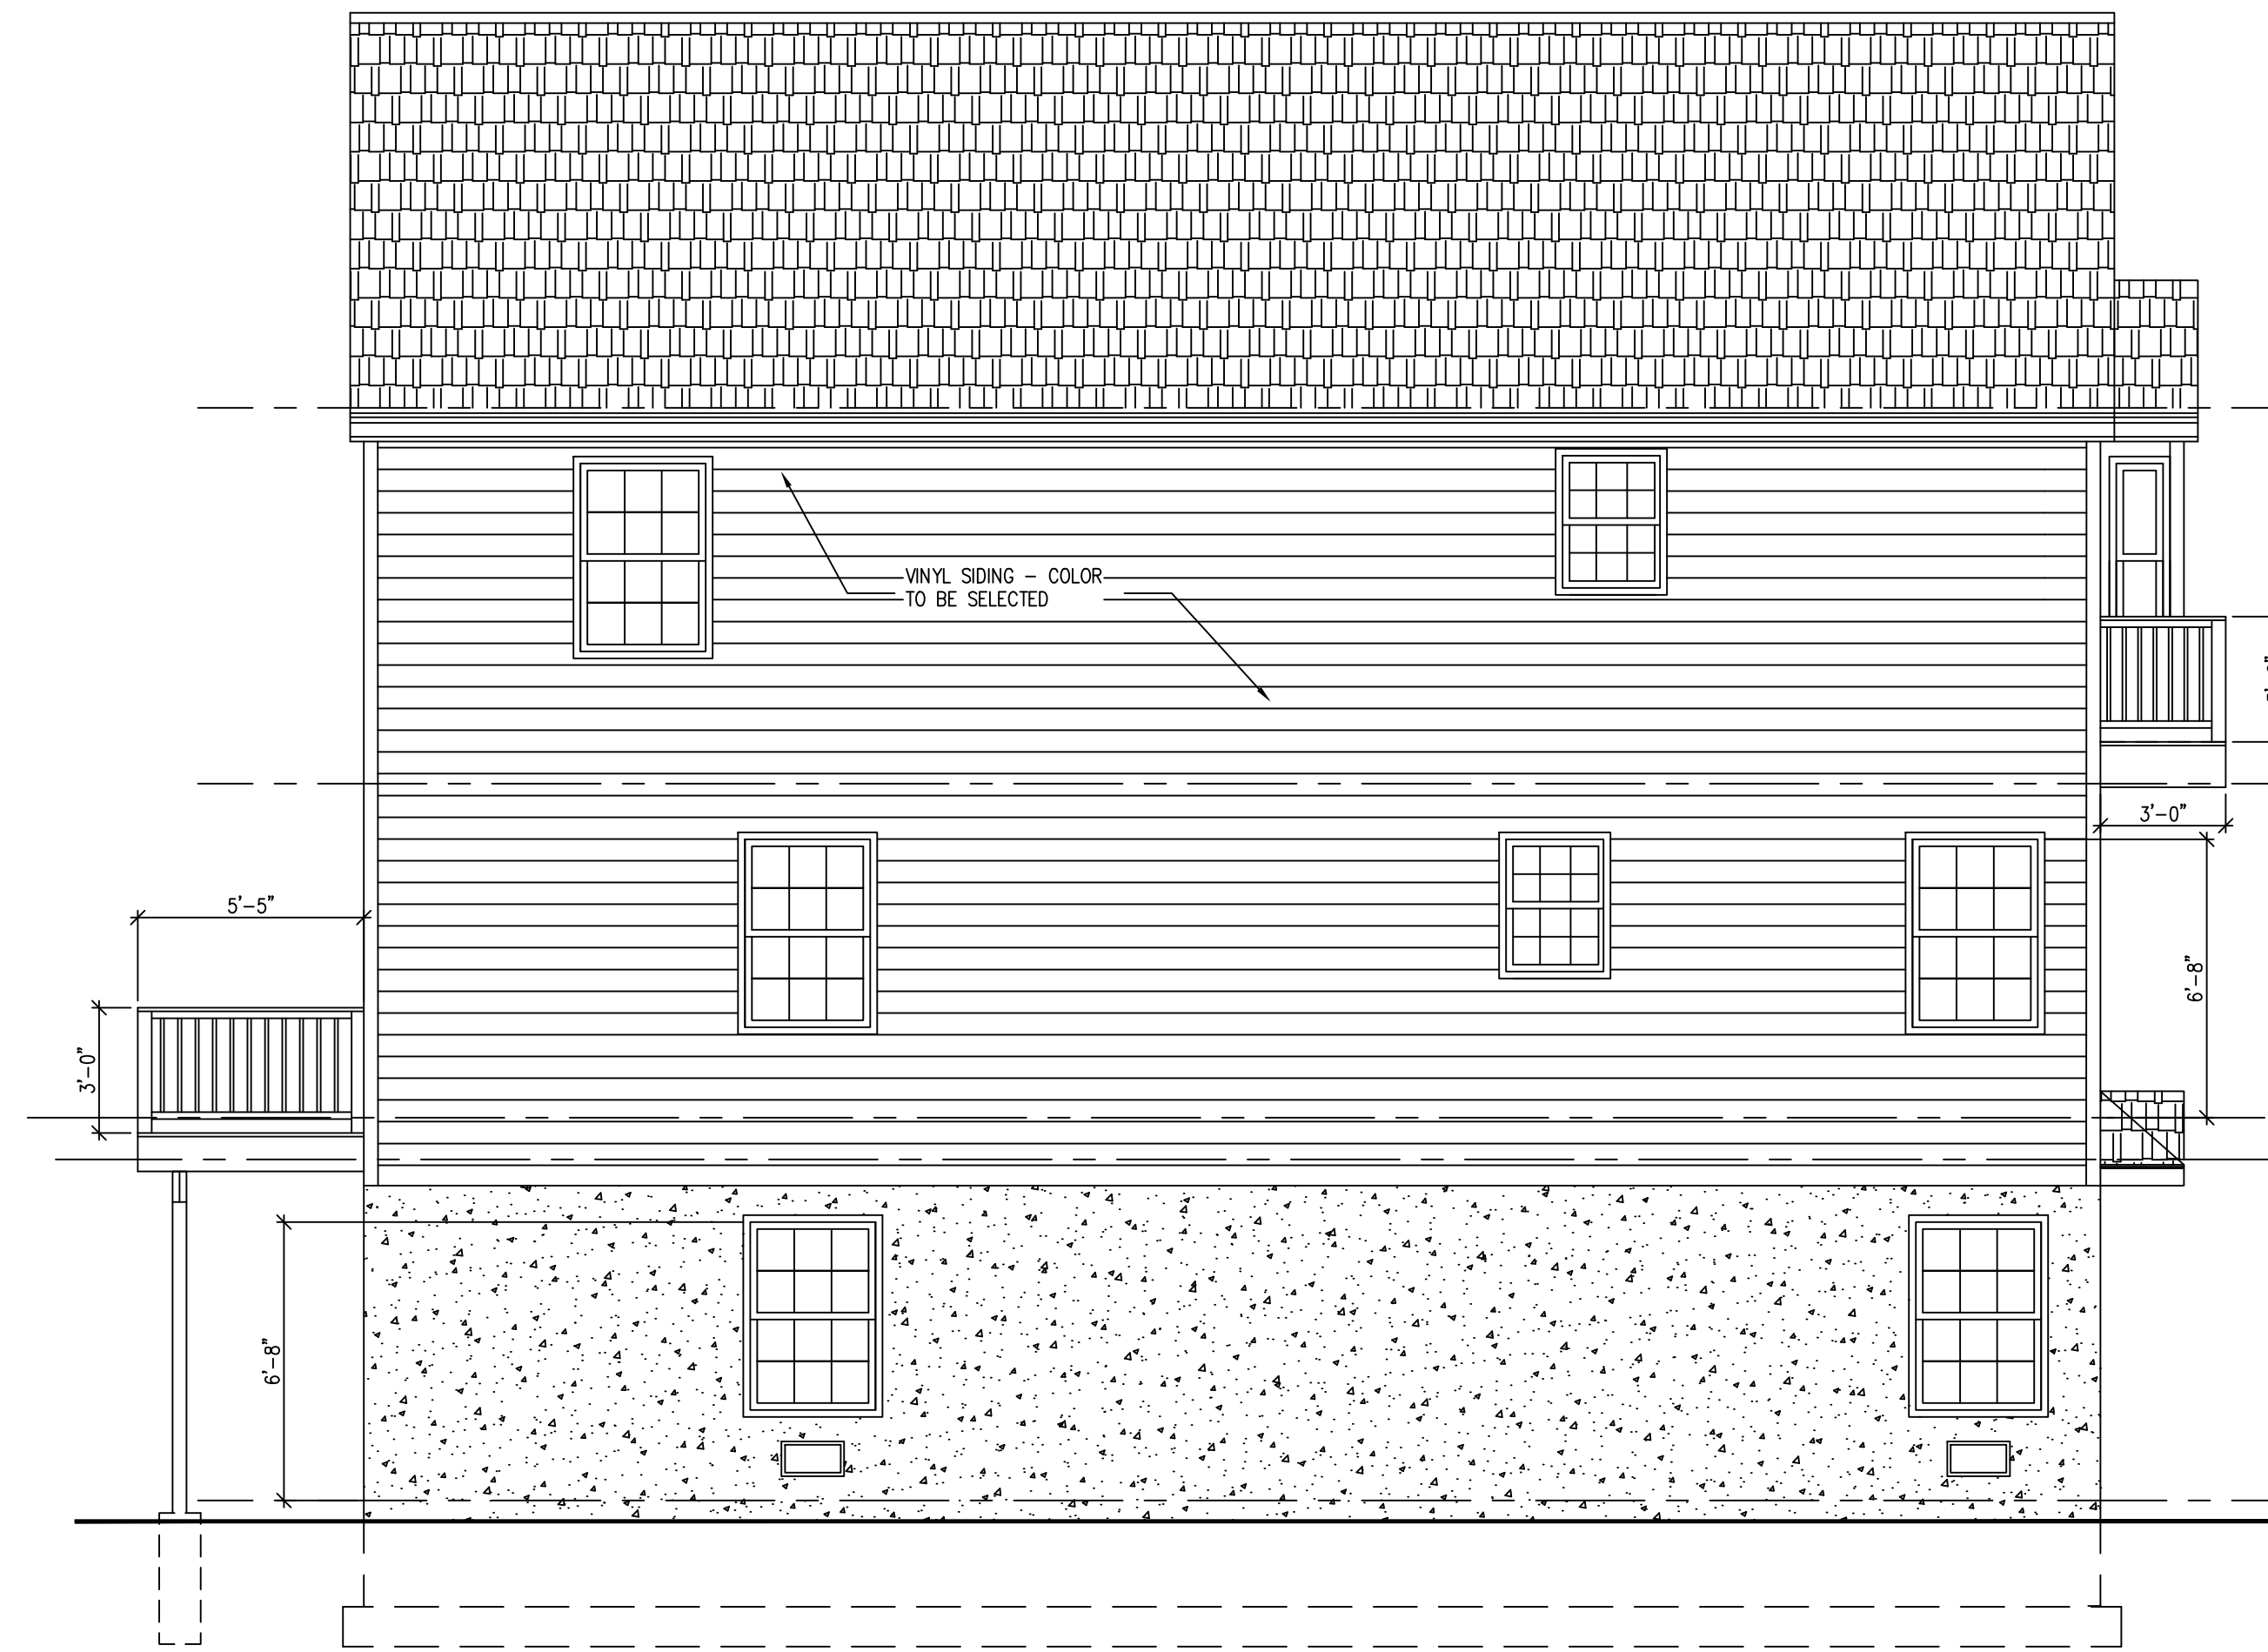

LEFT SIDE ELEVATION

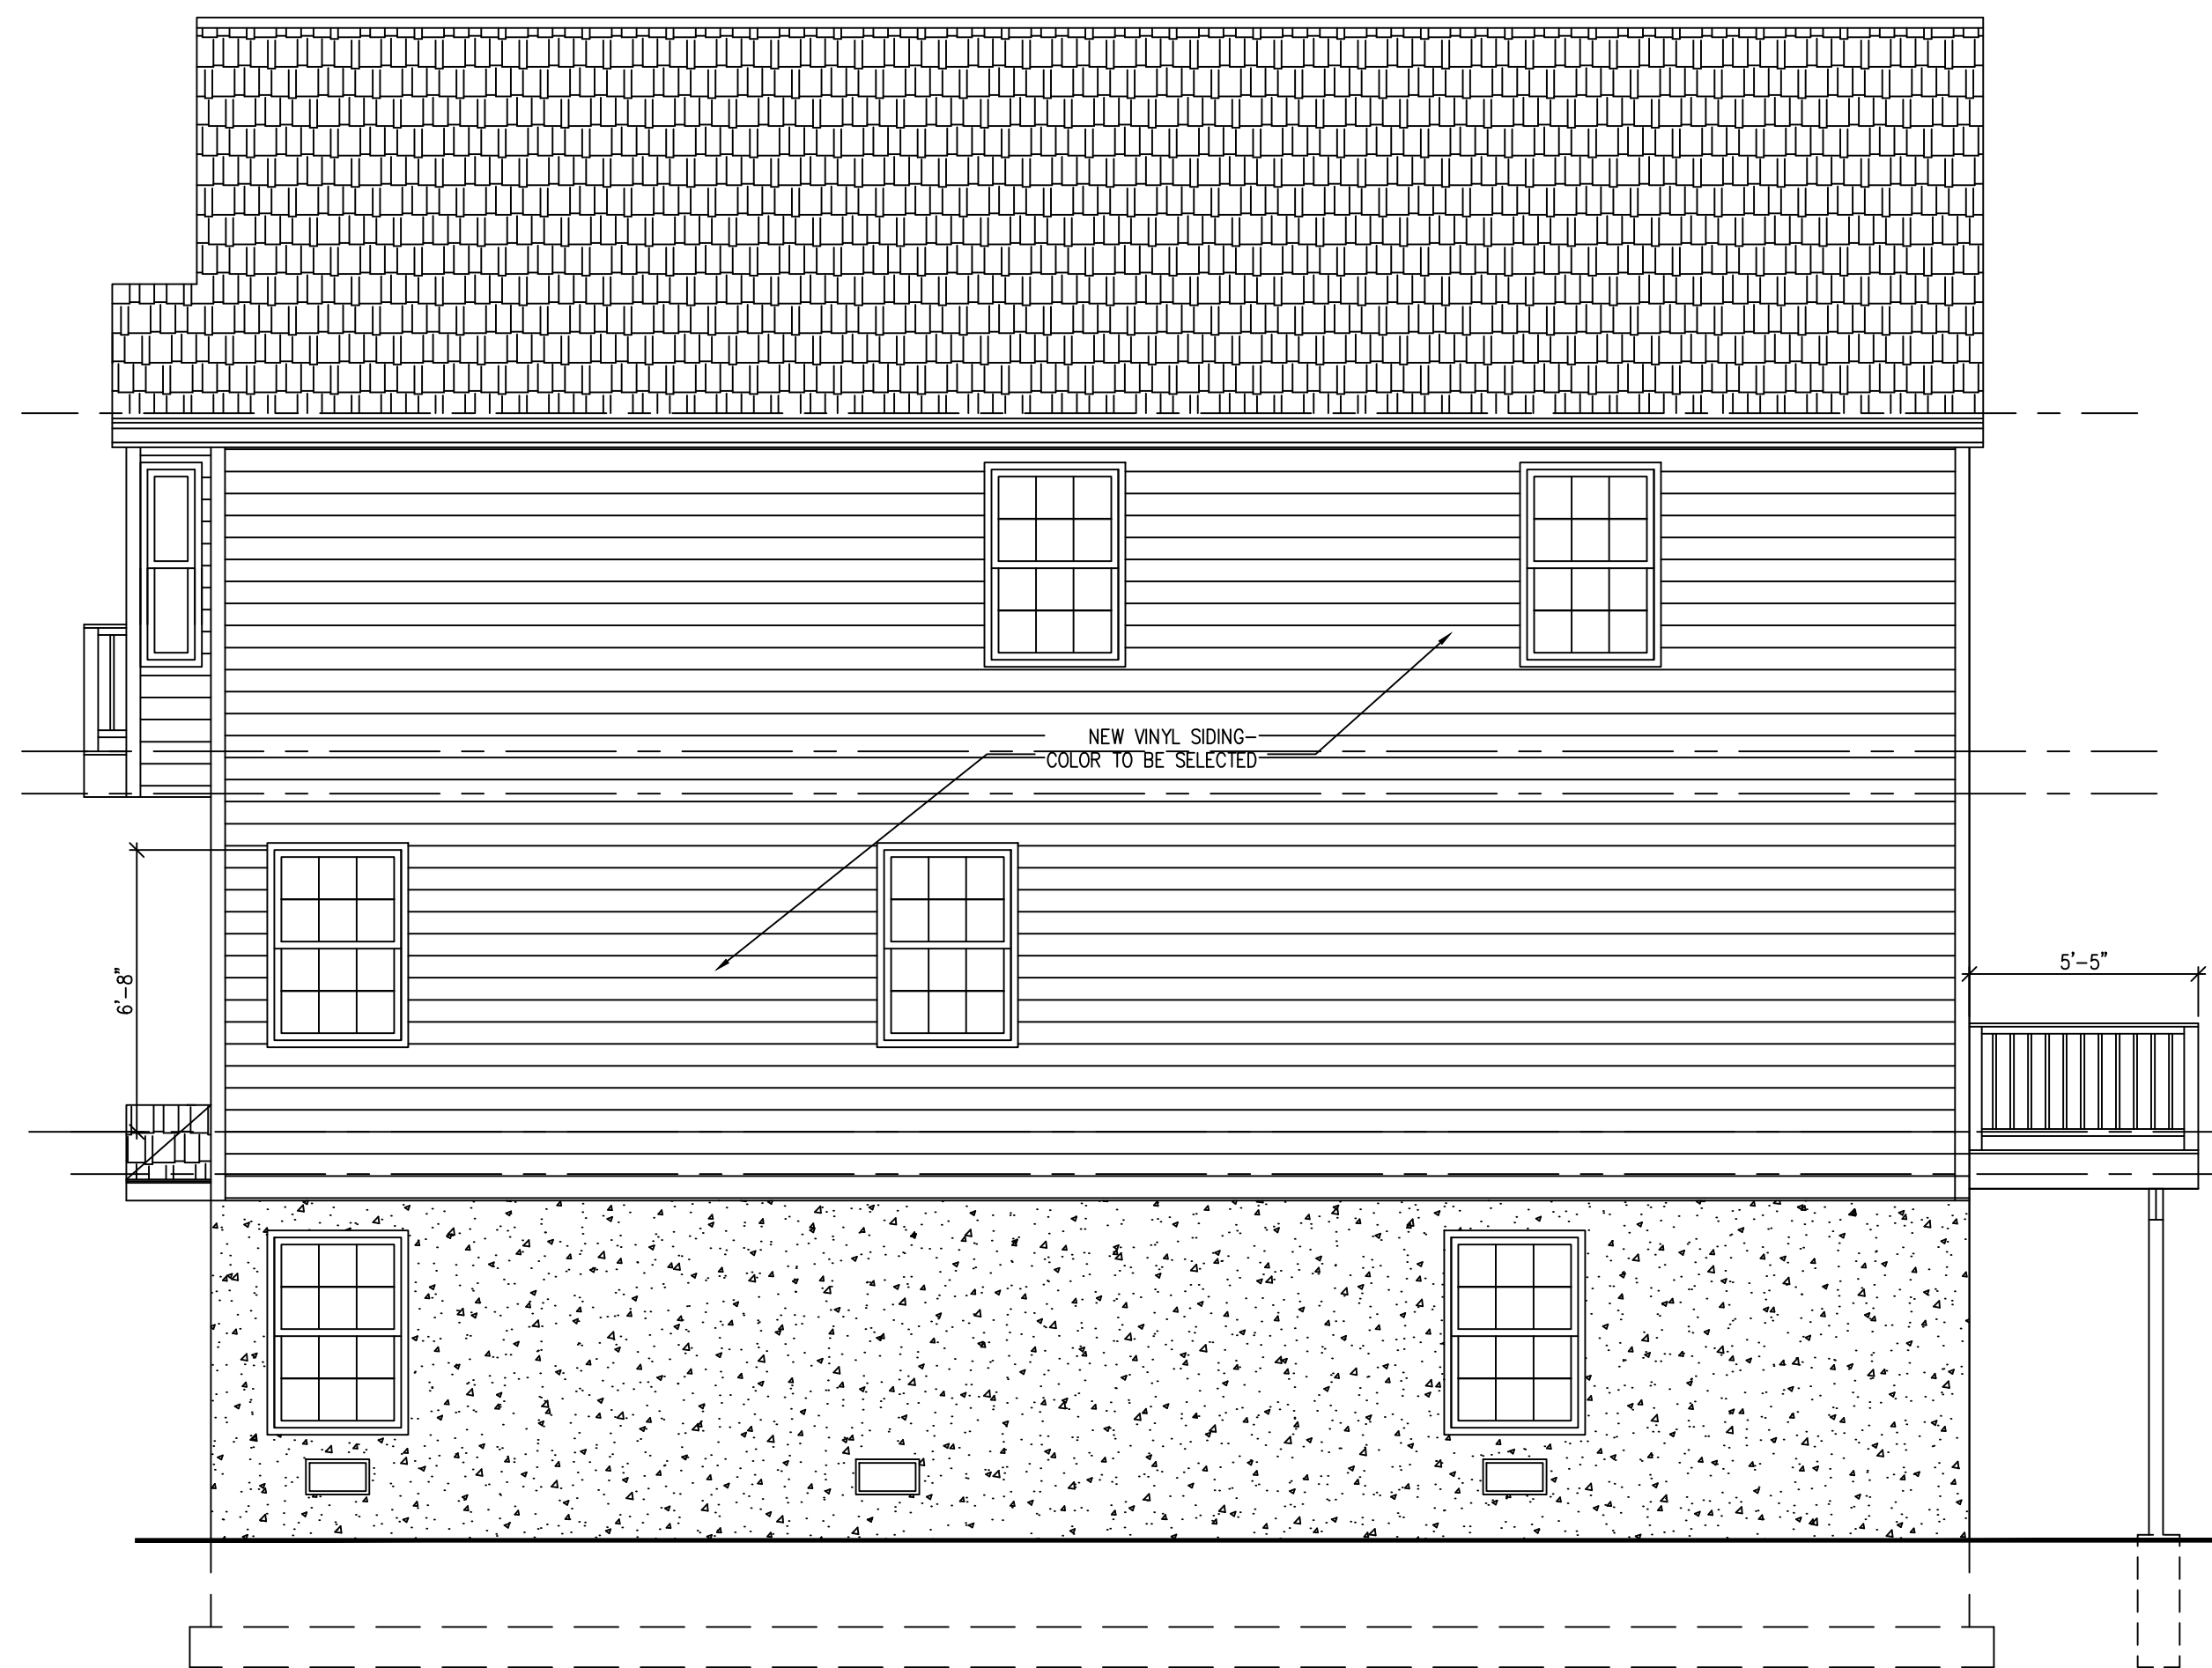


RIGHT SIDE ELEVATION

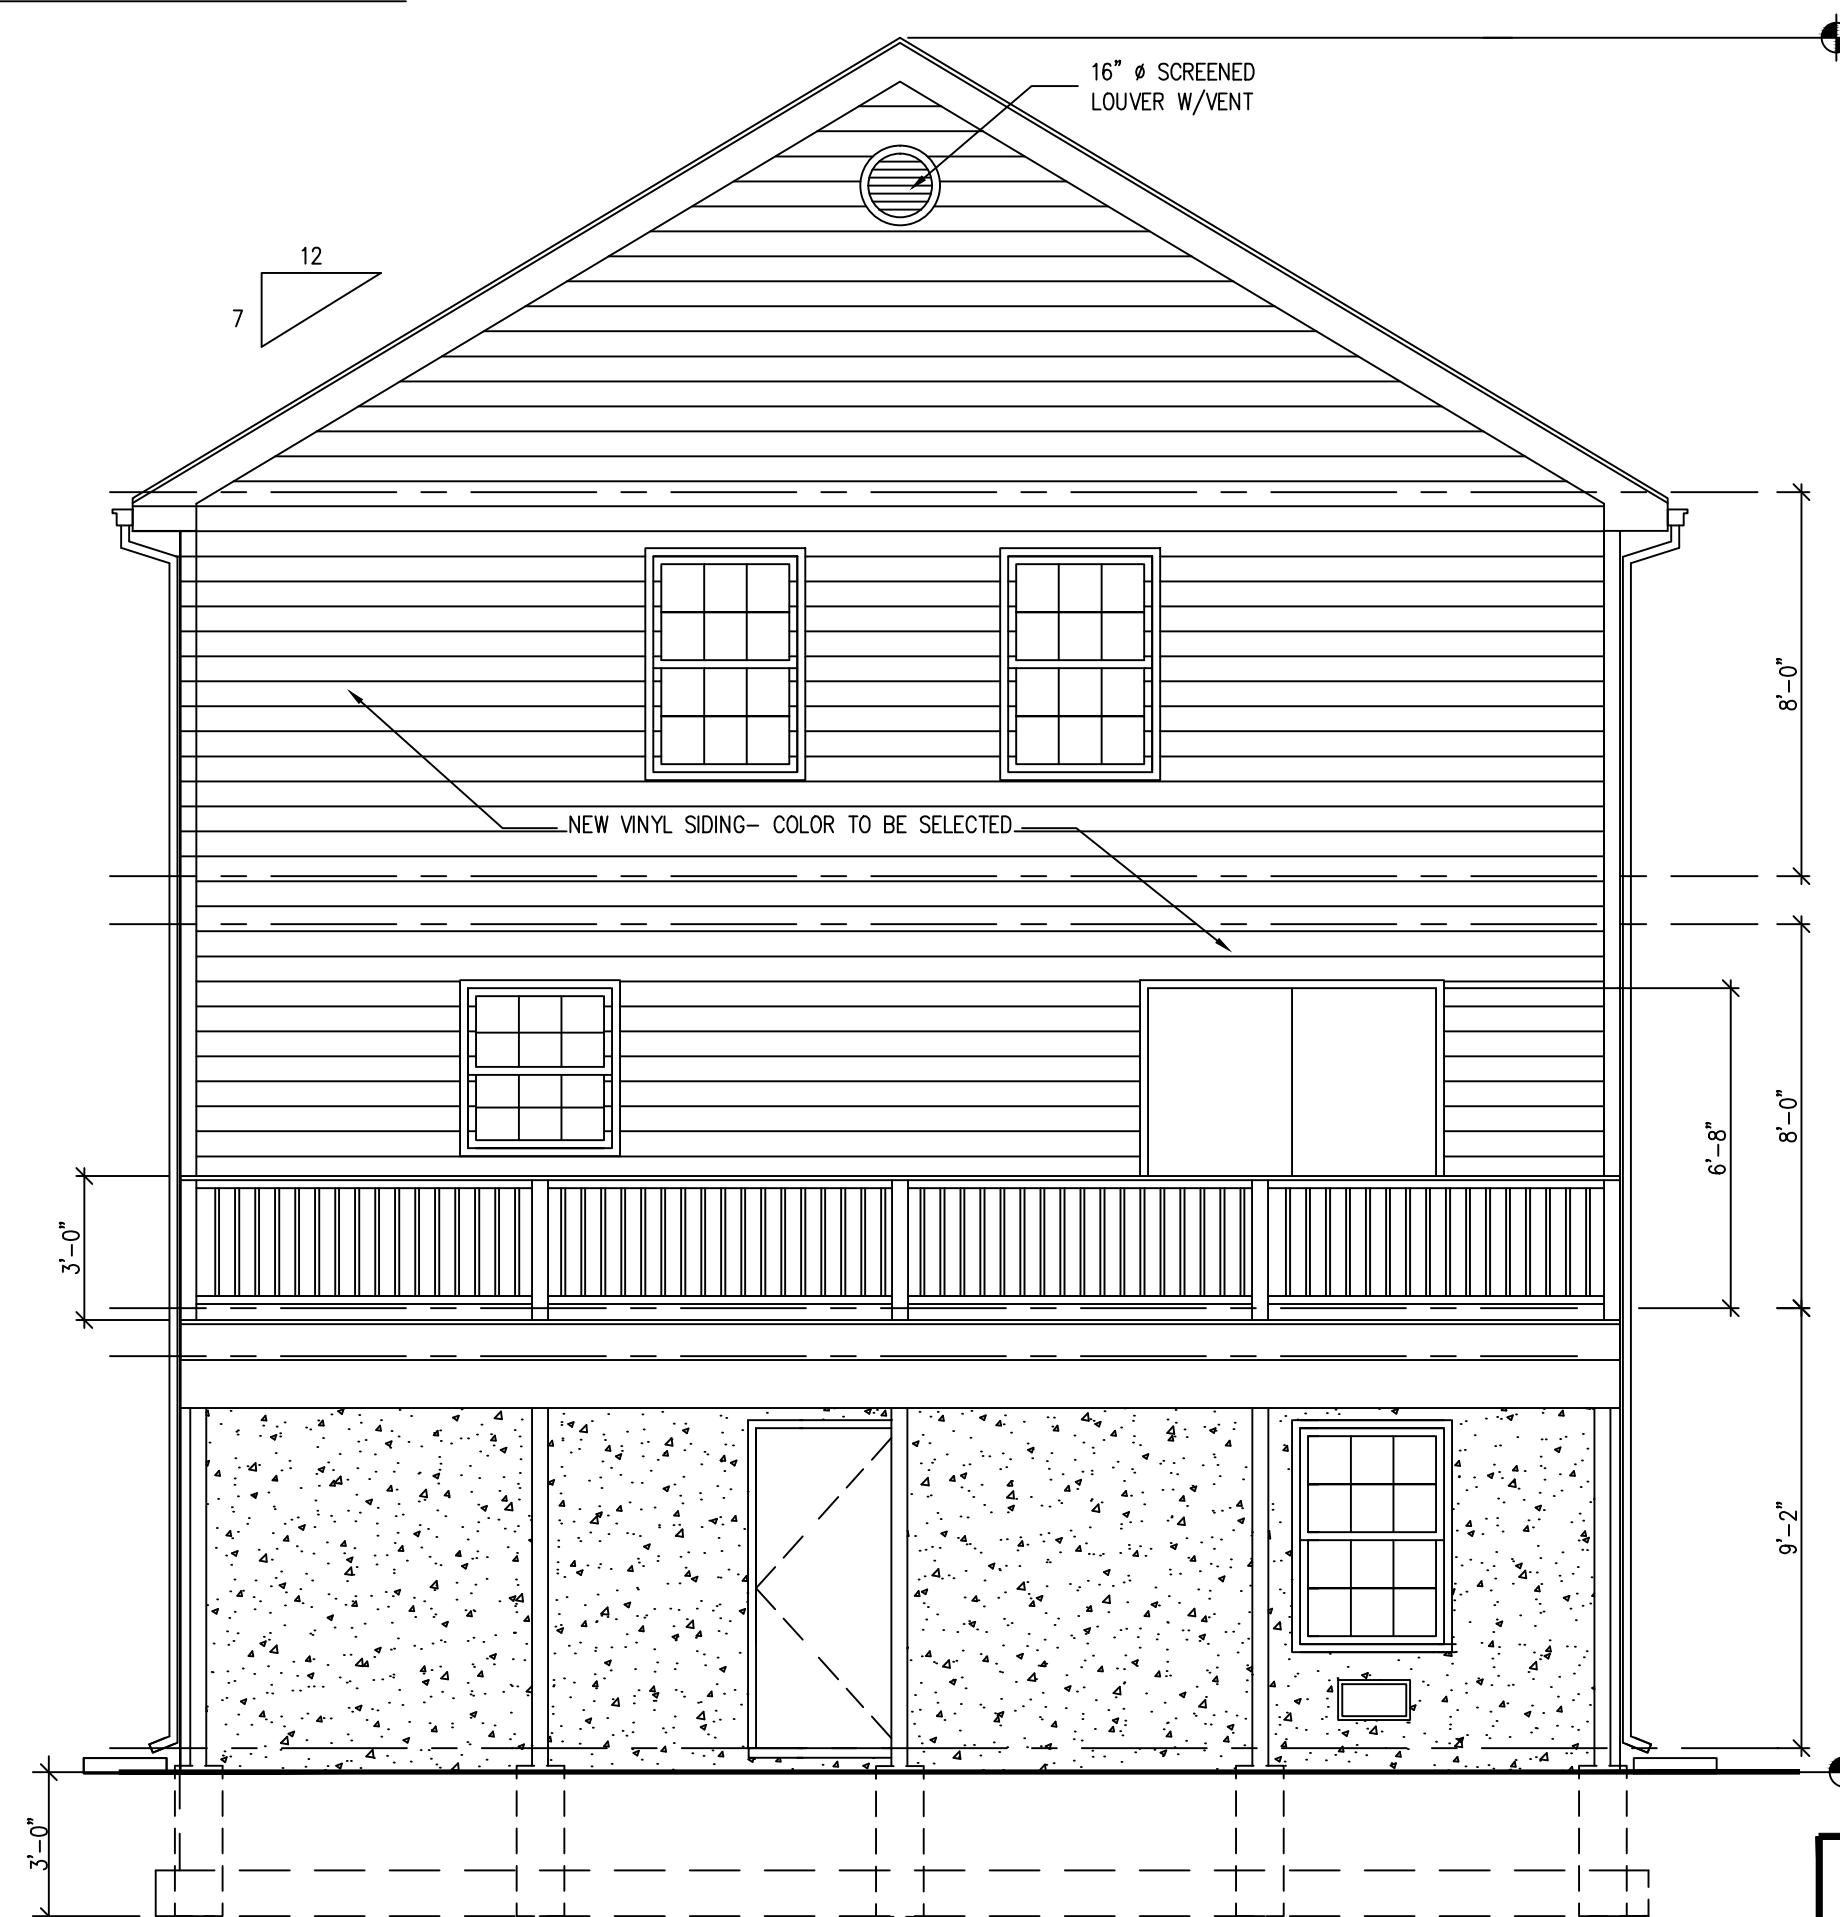

REAR ELEVATION

REV	DATE	DESCRIPTION
<b>Leap Builders</b> 210 Twilight Avenue Block: 127 Lot: 21.01 Keansburg, New Jersey		
<b>Elevations</b>		
DWN: GDR	AOD NO: 24.10	A-2
SCALE: 1/4" = 1'-0"	DATE: 08.13.24	

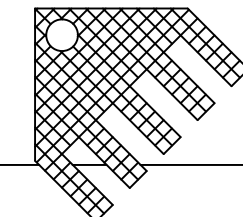
**A. Ondar Design**  
 Architecture

ALBERT ONDAR  
 19 TRUMAN DRIVE, MARLBORO  
 N.J. 07746 (732) 261-9641  
 email: archAOD@aol.com

**ALBERT ONDAR**  
 NJ LIC NO 10786