



LOWER LEVEL PLAN

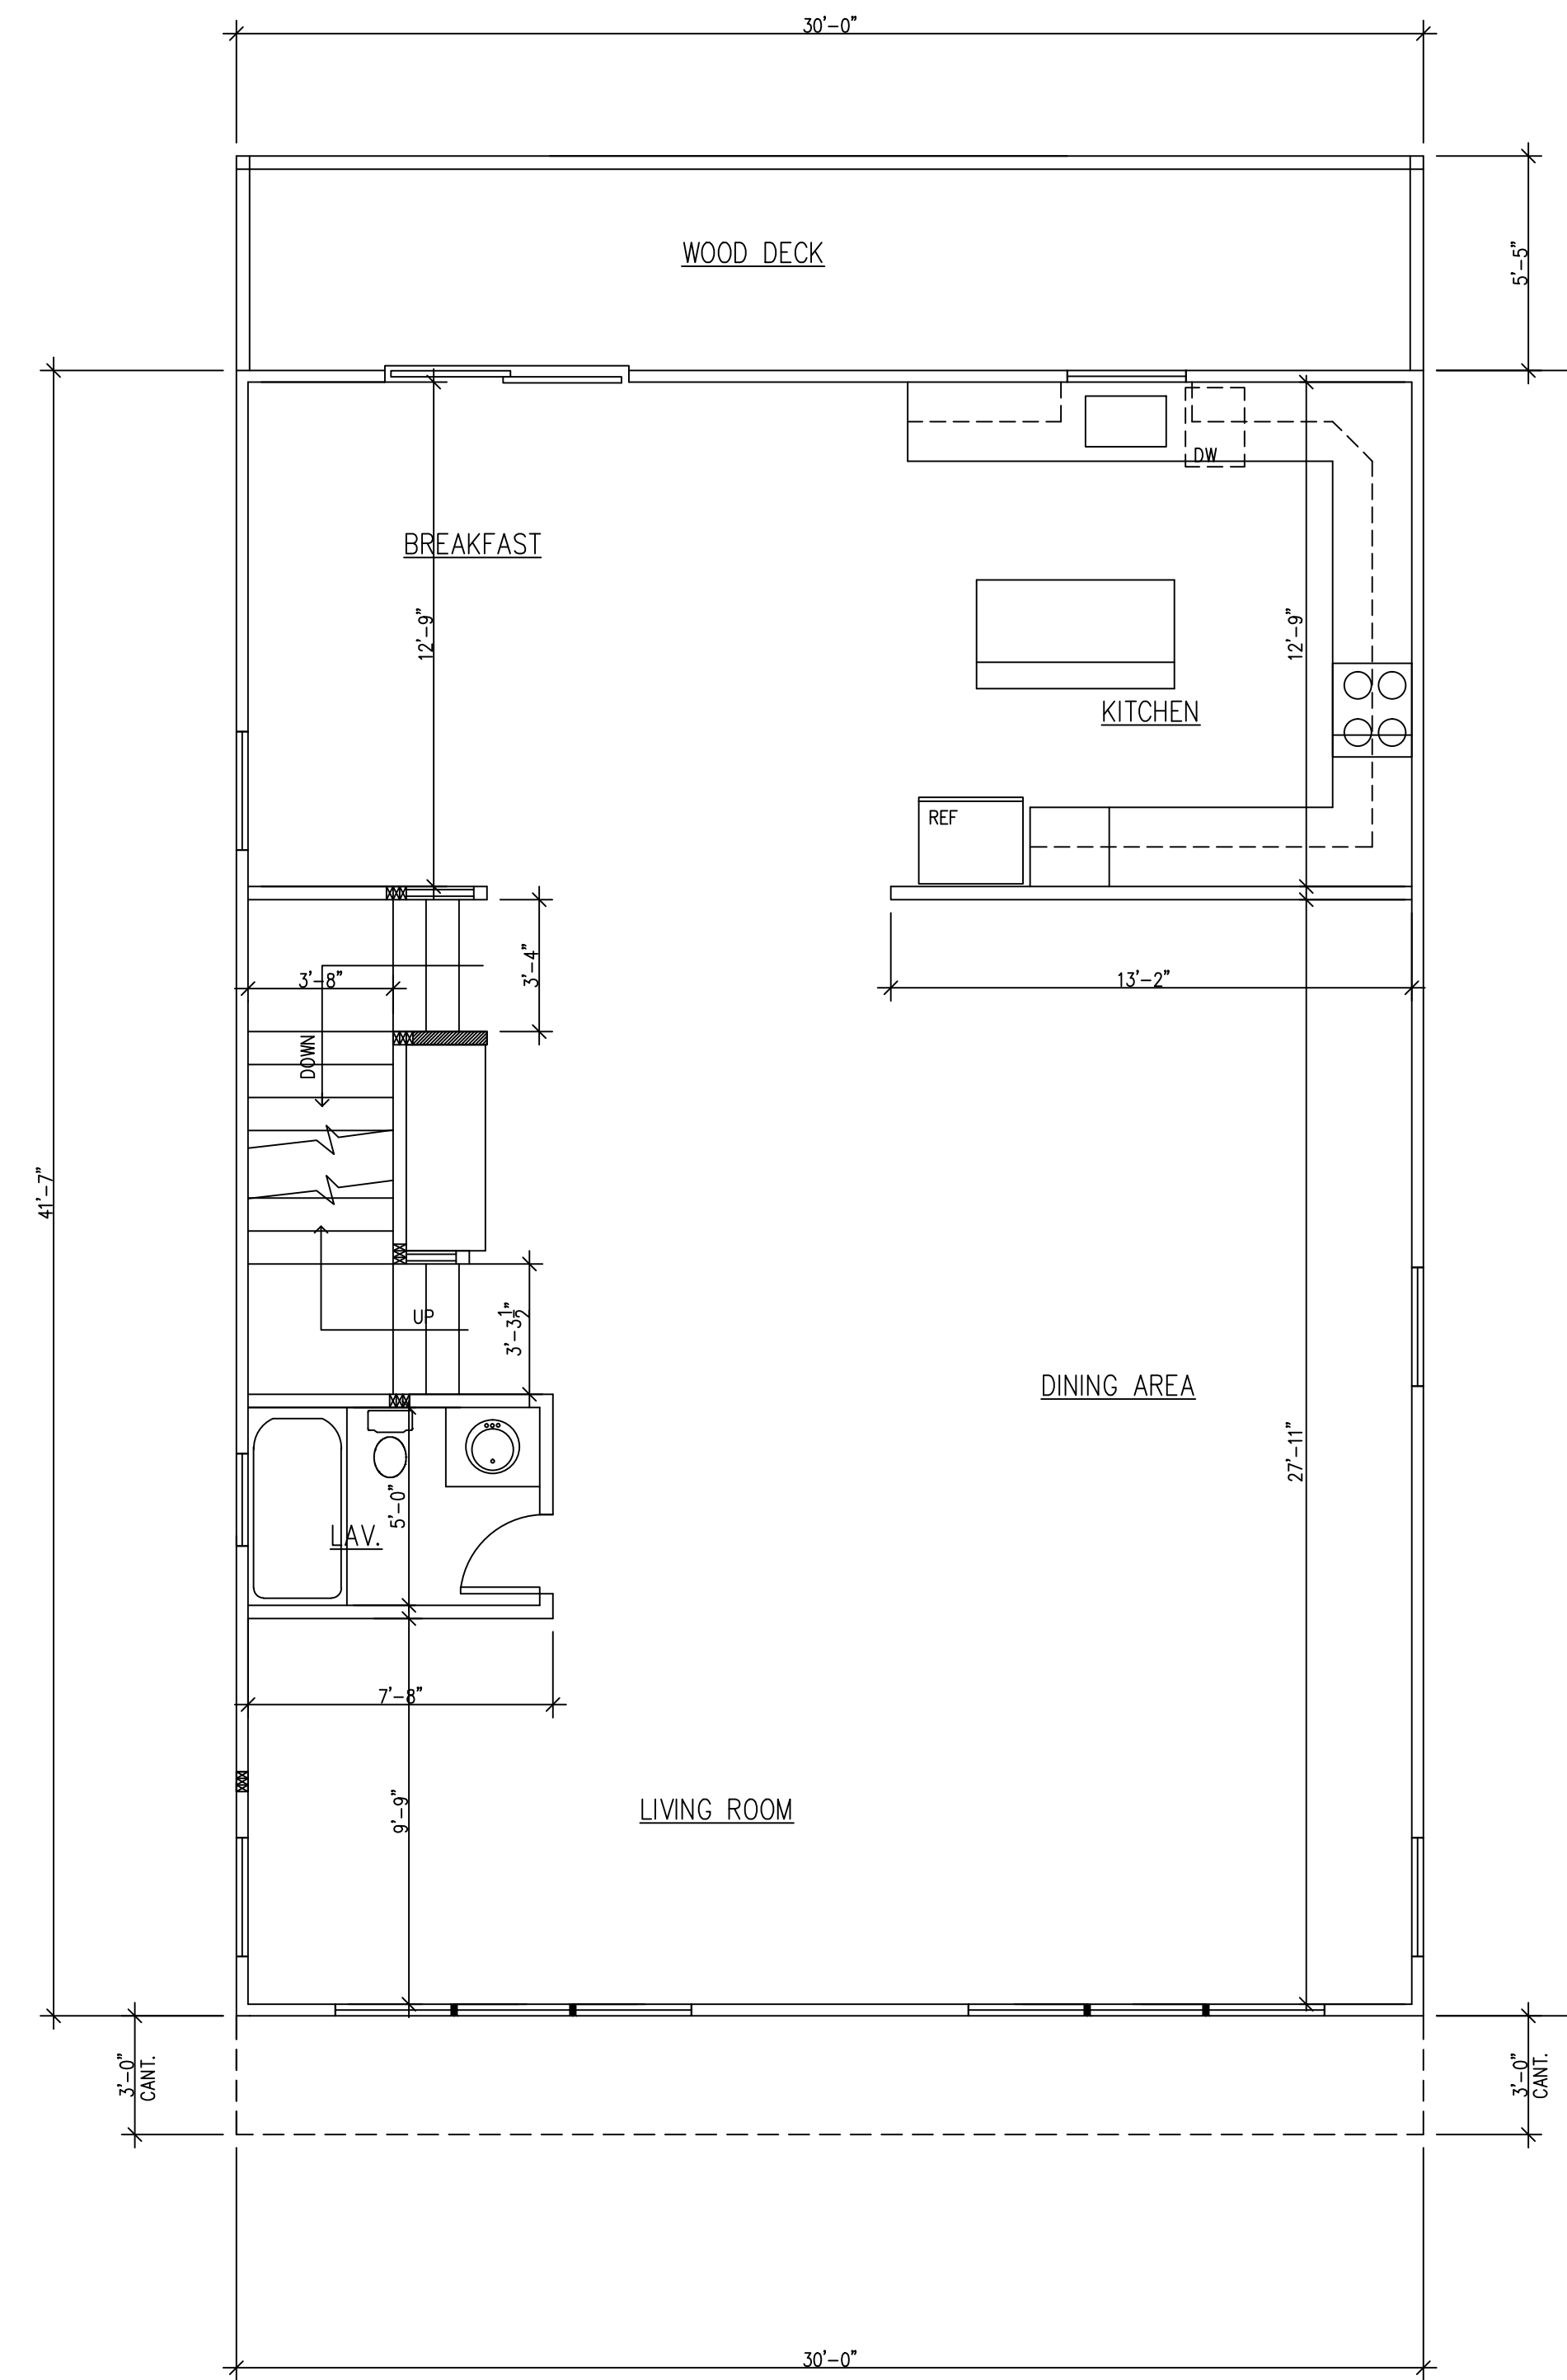


FIRST FLOOR PLAN

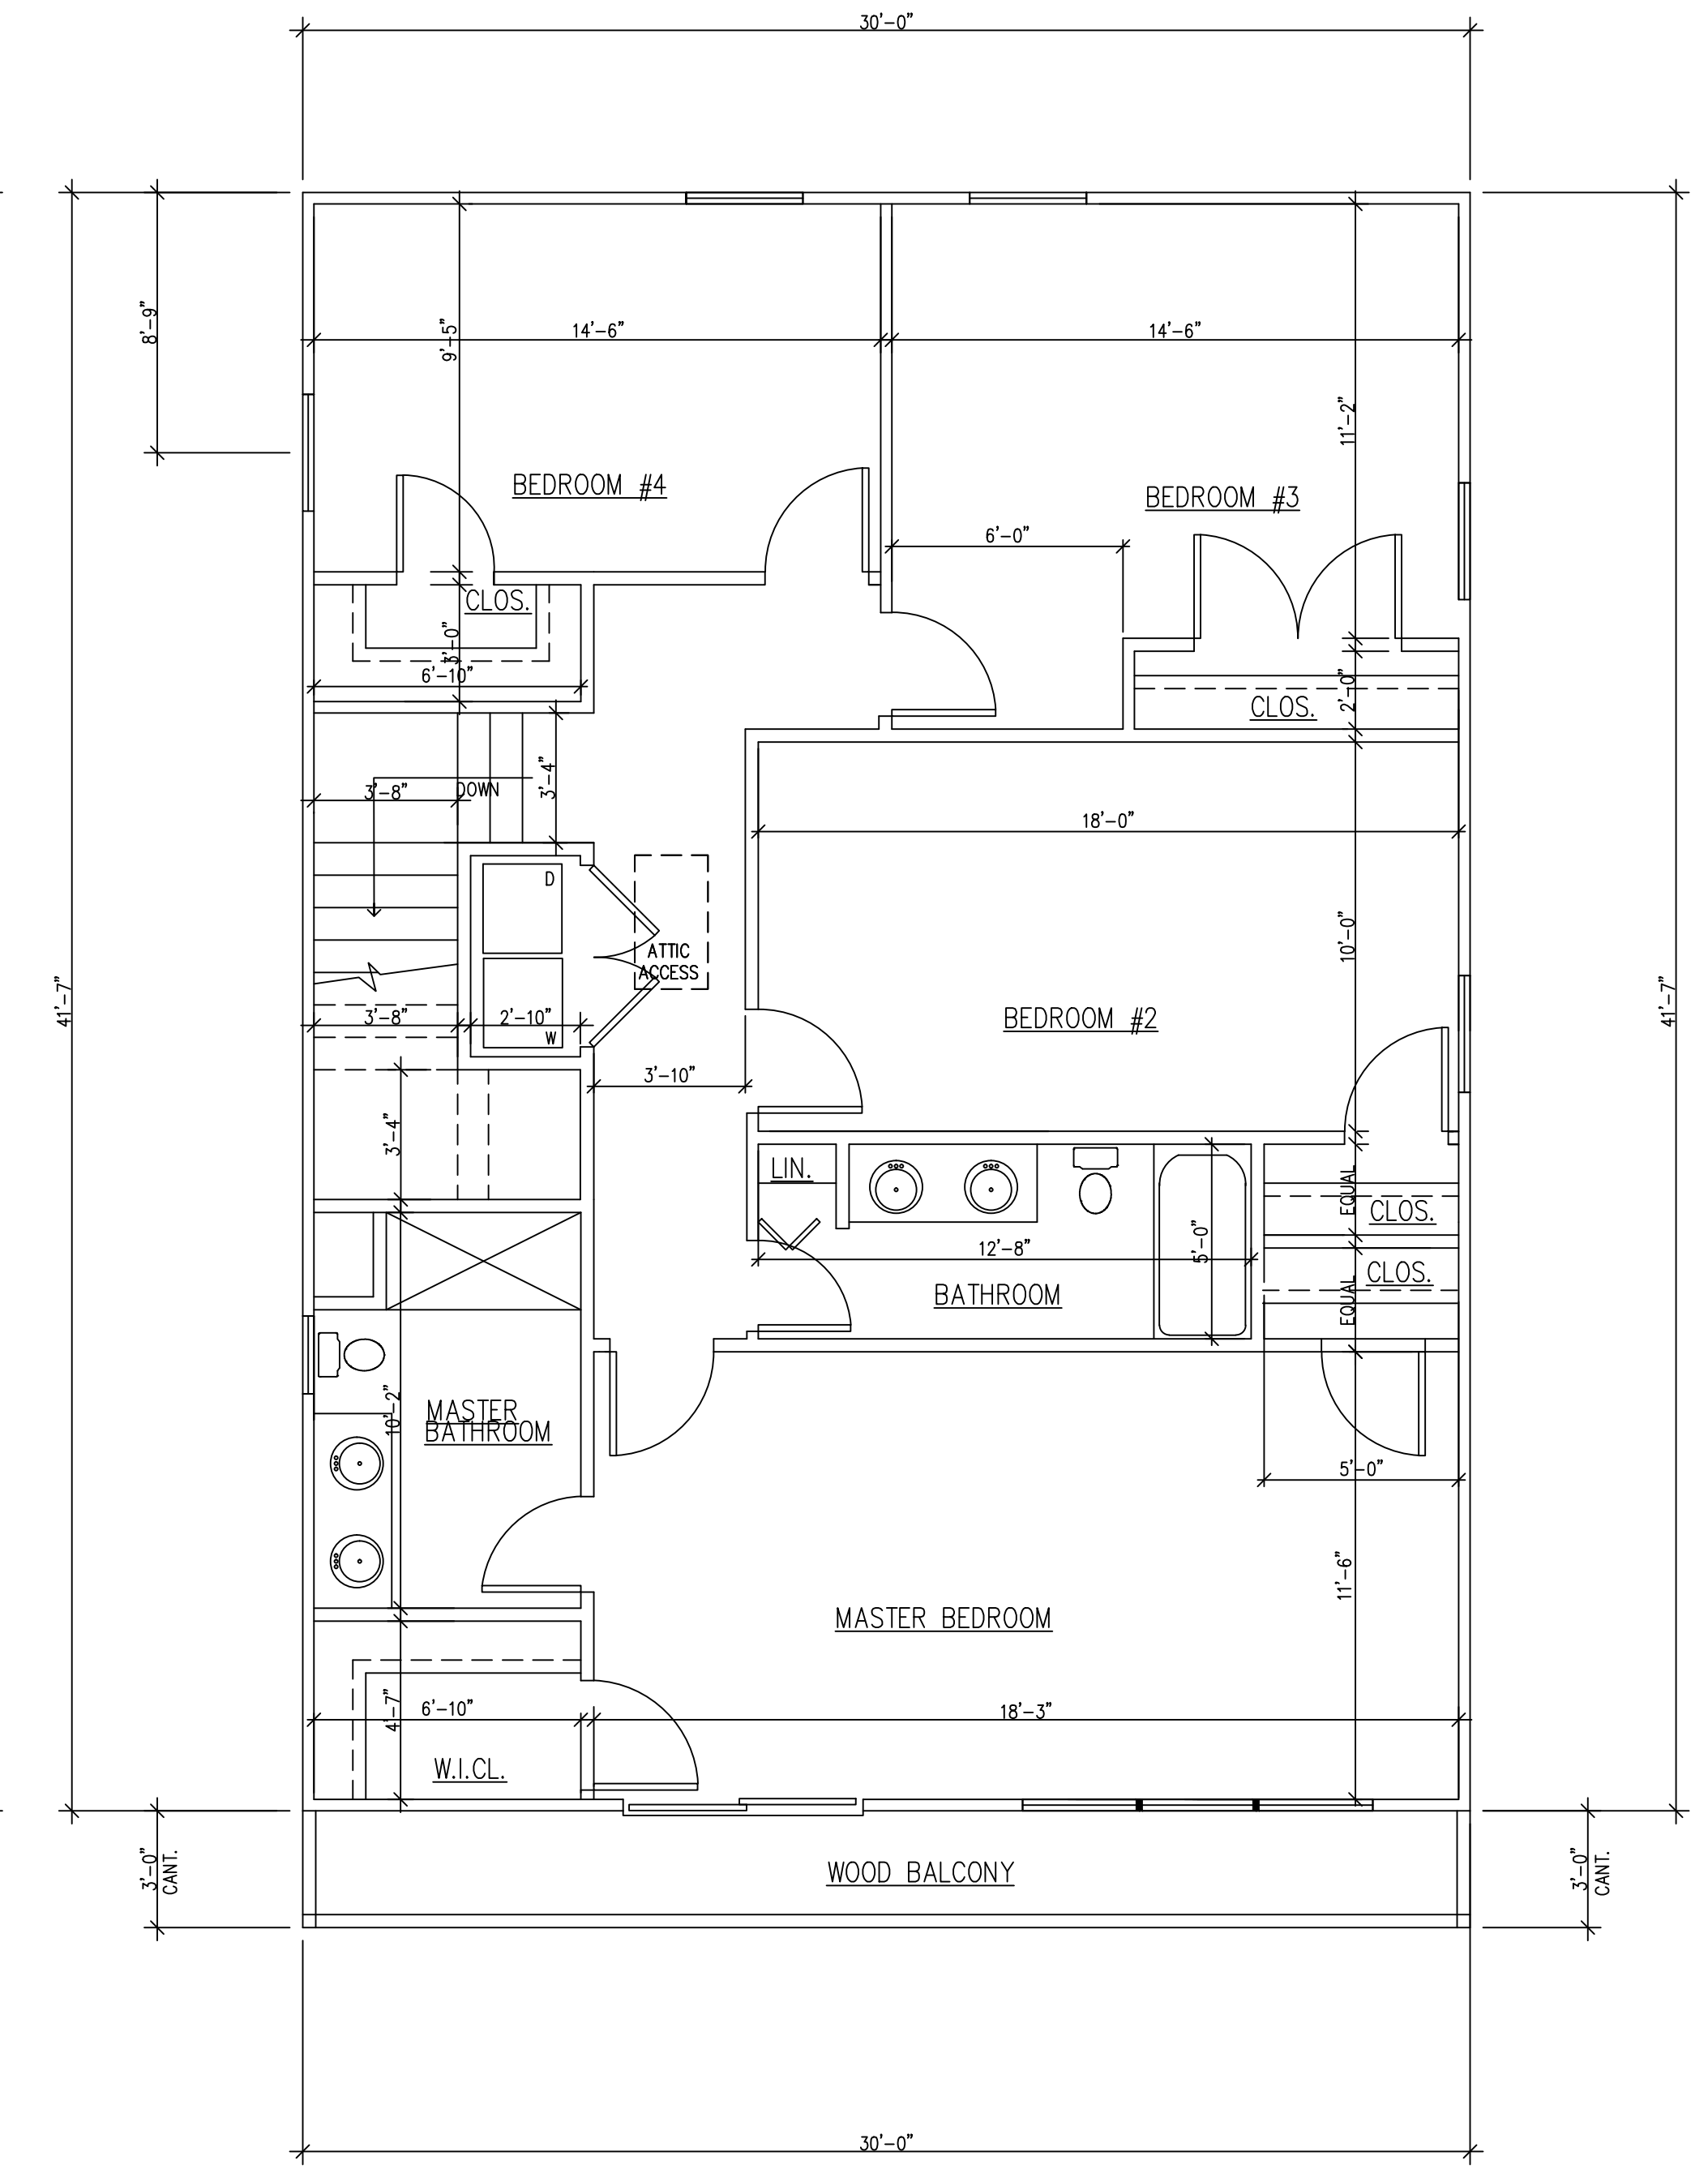

SECOND FLOOR PLAN

REV	DATE	DESCRIPTION

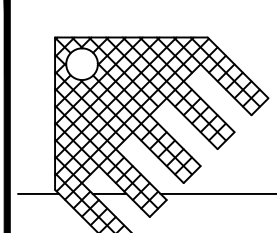 <p>A. Ondar Design Architecture</p> <p>ALBERT ONDAR 19 TRUMAN DRIVE, MARLBORO N.J. 07746 (732) 261-9641 email: archAOD@aol.com</p>	<p>Leap Builders 212 Twilight Avenue Block: 127 Lot: 21.02 Keansburg, New Jersey</p>	
	<p>Floor Plans</p>	
<p>DWN: GDR</p>	<p>AOD NO: 24,10.01</p>	<p>A-1</p>
<p>SCALE: 1/4" = 1'-0"</p>	<p>DATE: 08.13.24</p>	