



FRONT ELEVATION

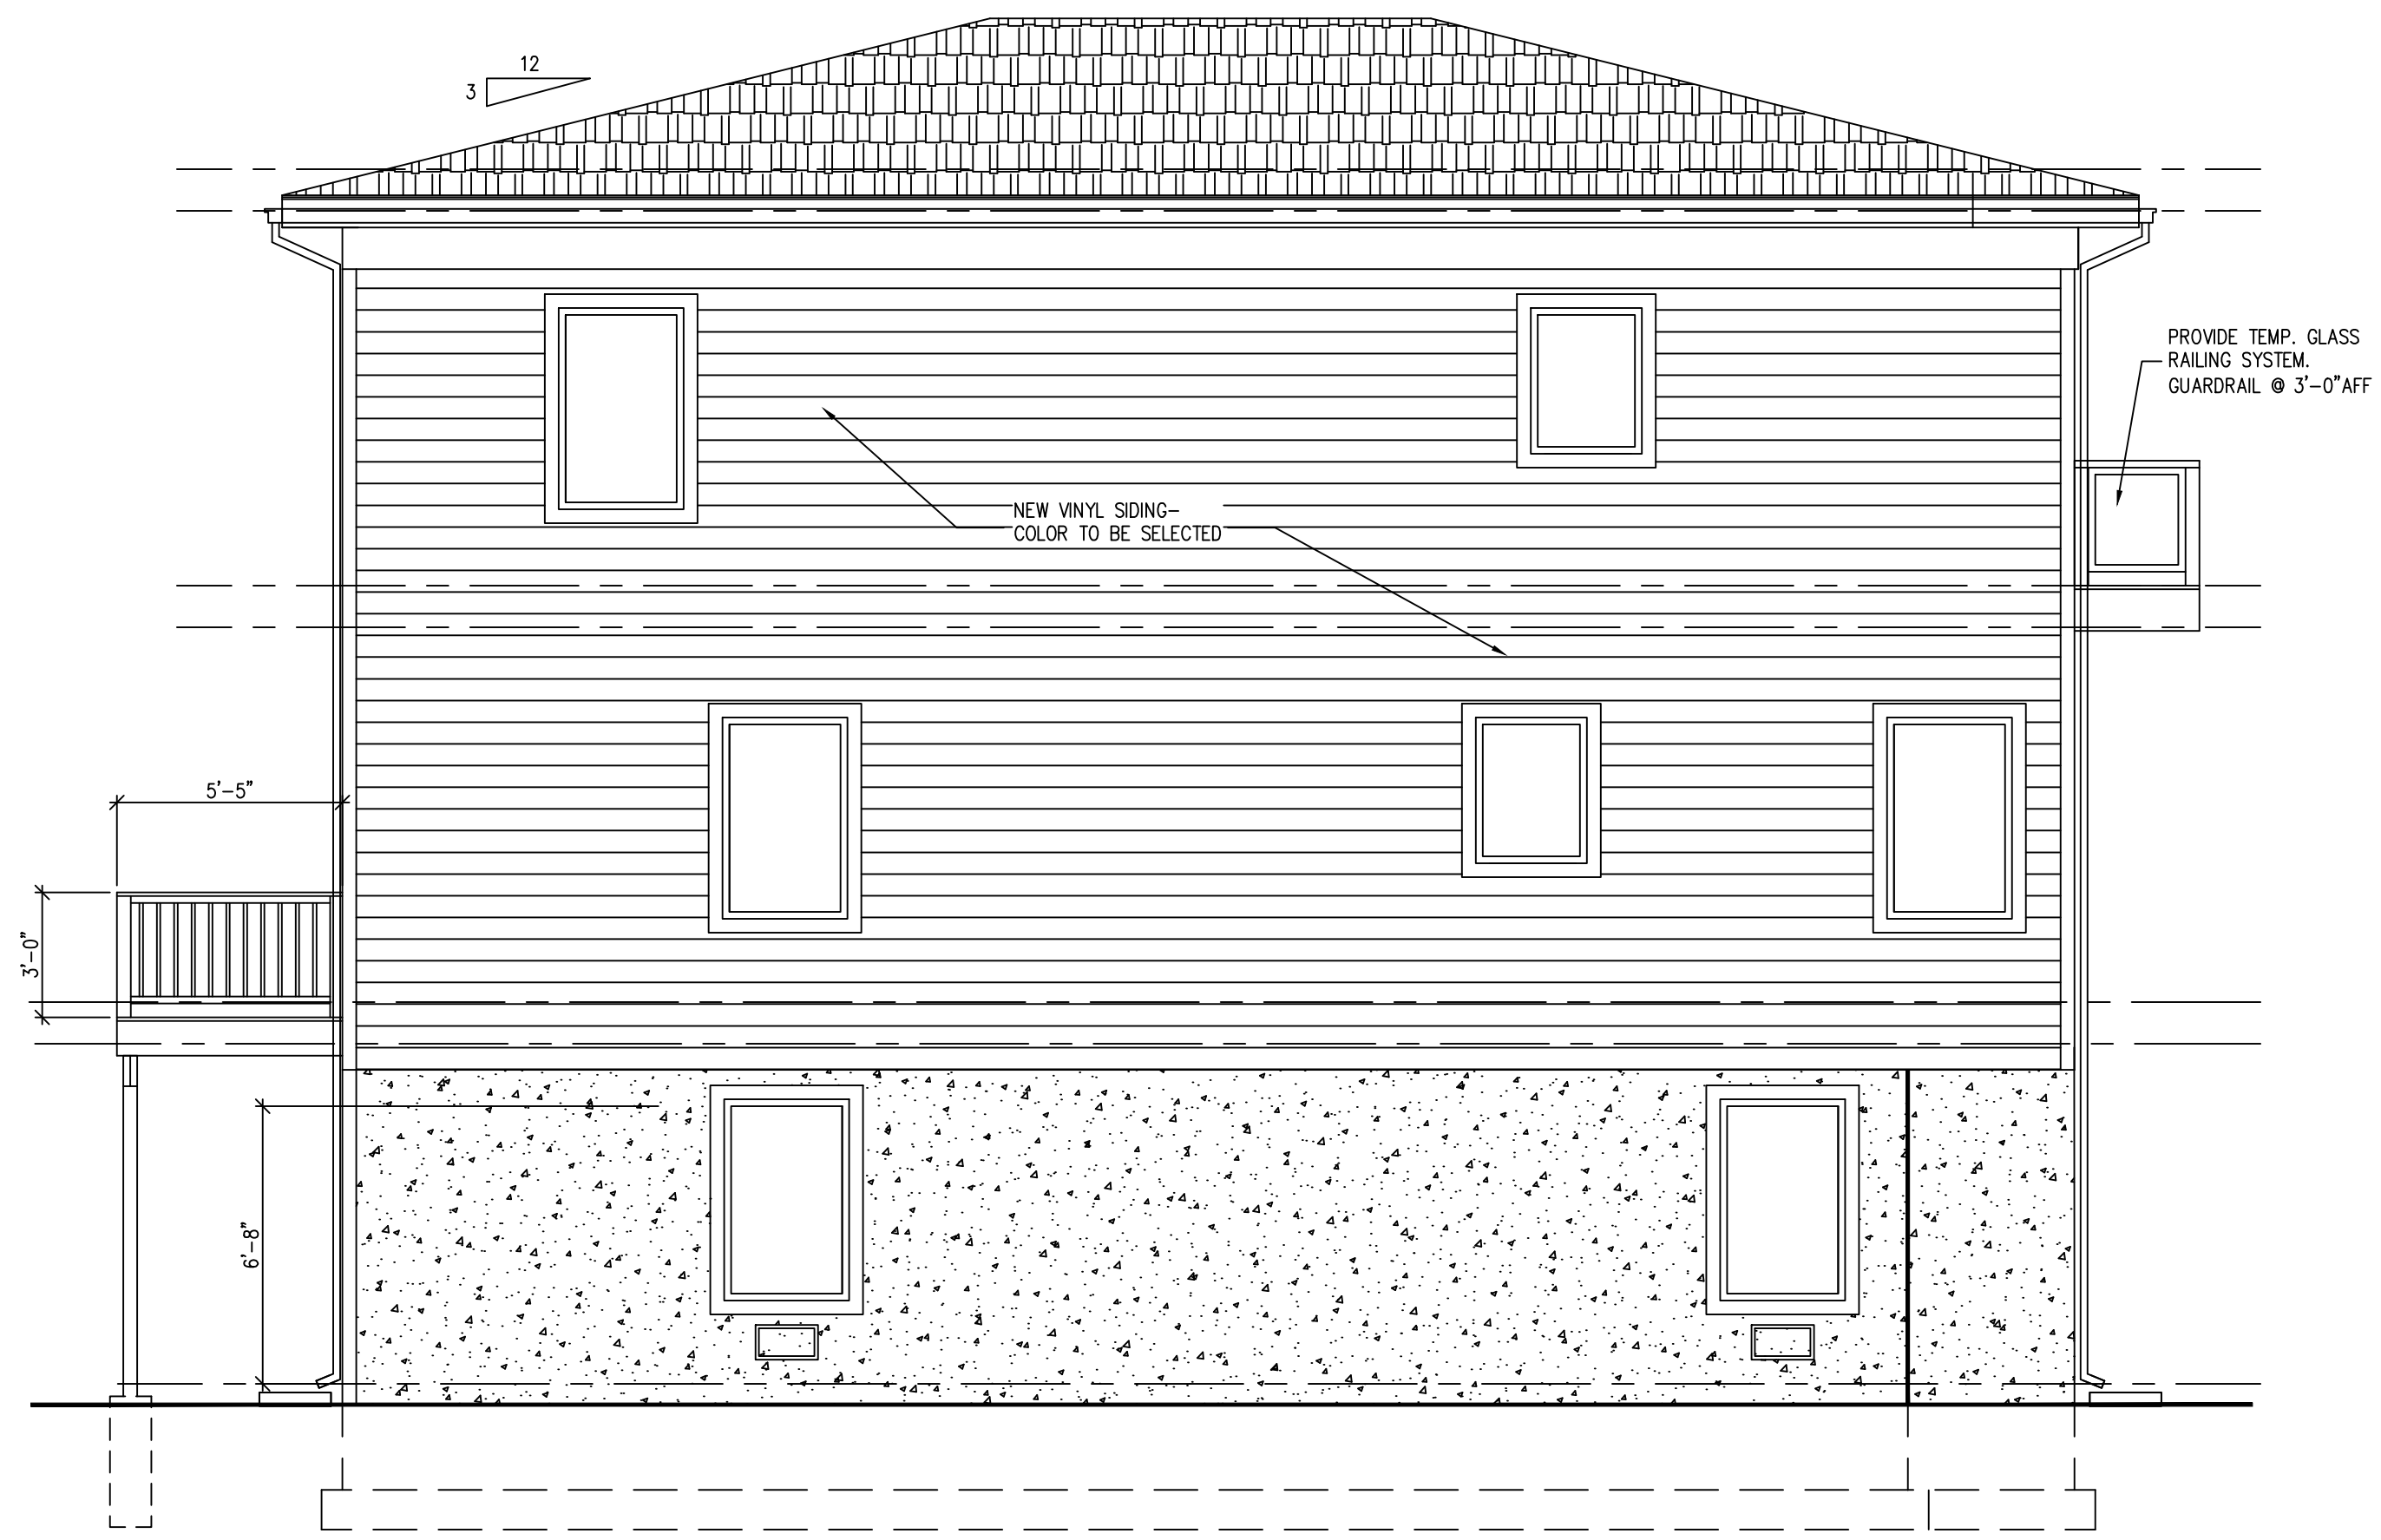

LEFT SIDE ELEVATION

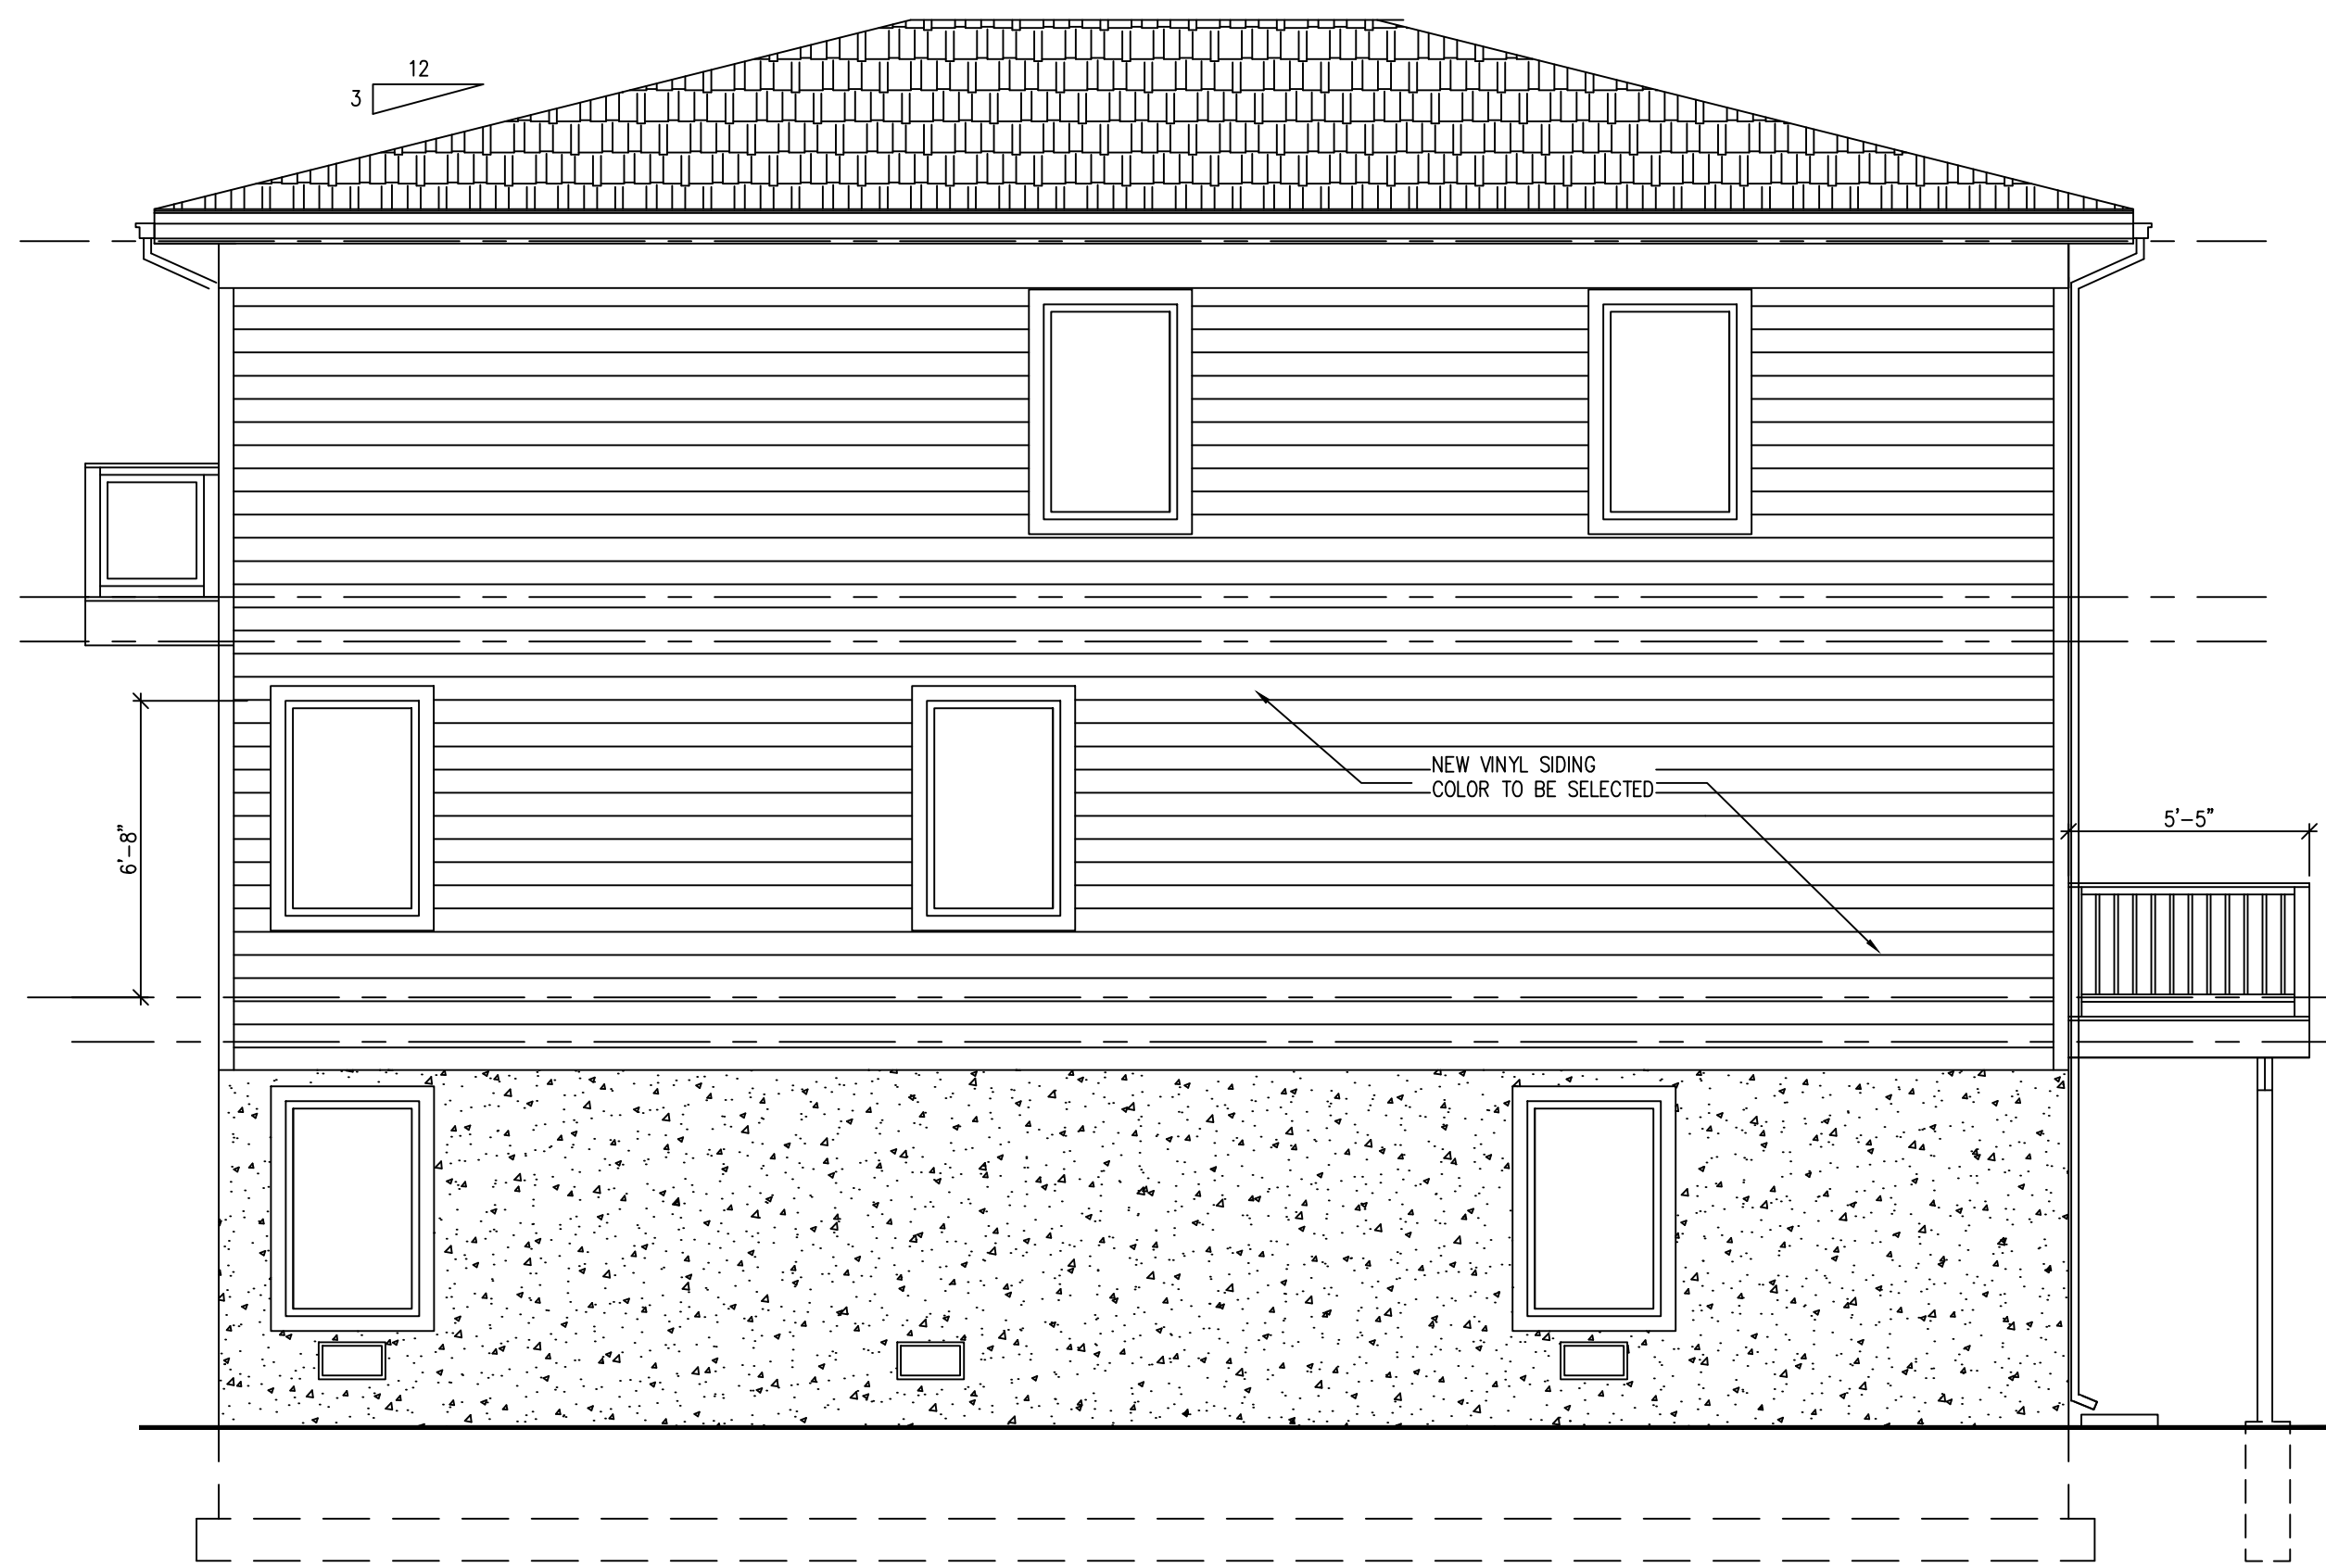


RIGHT SIDE ELEVATION



REAR ELEVATION

REV	DATE	DESCRIPTION

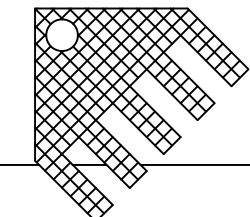 <p>A. Ondar Design Architecture</p>	<p>Leap Builders 212 Twilight Avenue Block: 127 Lot: 21.02 Keansburg, New Jersey</p>	
	<p>Elevations</p>	
<p>ALBERT ONDAR NJ LIC NO 10786</p>	<p>ALBERT ONDAR 19 TRUMAN DRIVE, MARLBORO N.J. 07746 (732) 261-9641 email: archAOD@aol.com</p>	<p>DWN: GDR      AOD NO: 24.10.01</p> <p>SCALE: 1/4" = 1'-0"      DATE: 08.13.24</p>
		A-2