




PERSPECTIVE OF PROPOSED TWO FAMILY




EXISTING FRONT VIEW OF HOUSE

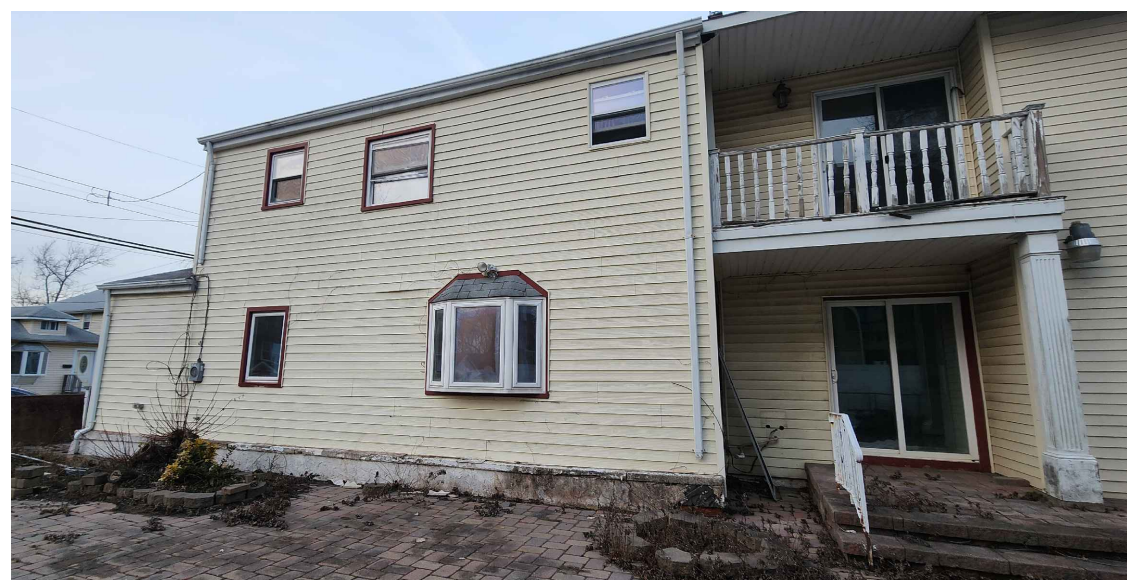

RIGHT VIEW OF EXISTING HOUSE




RIGHT VIEW OPEN LOT

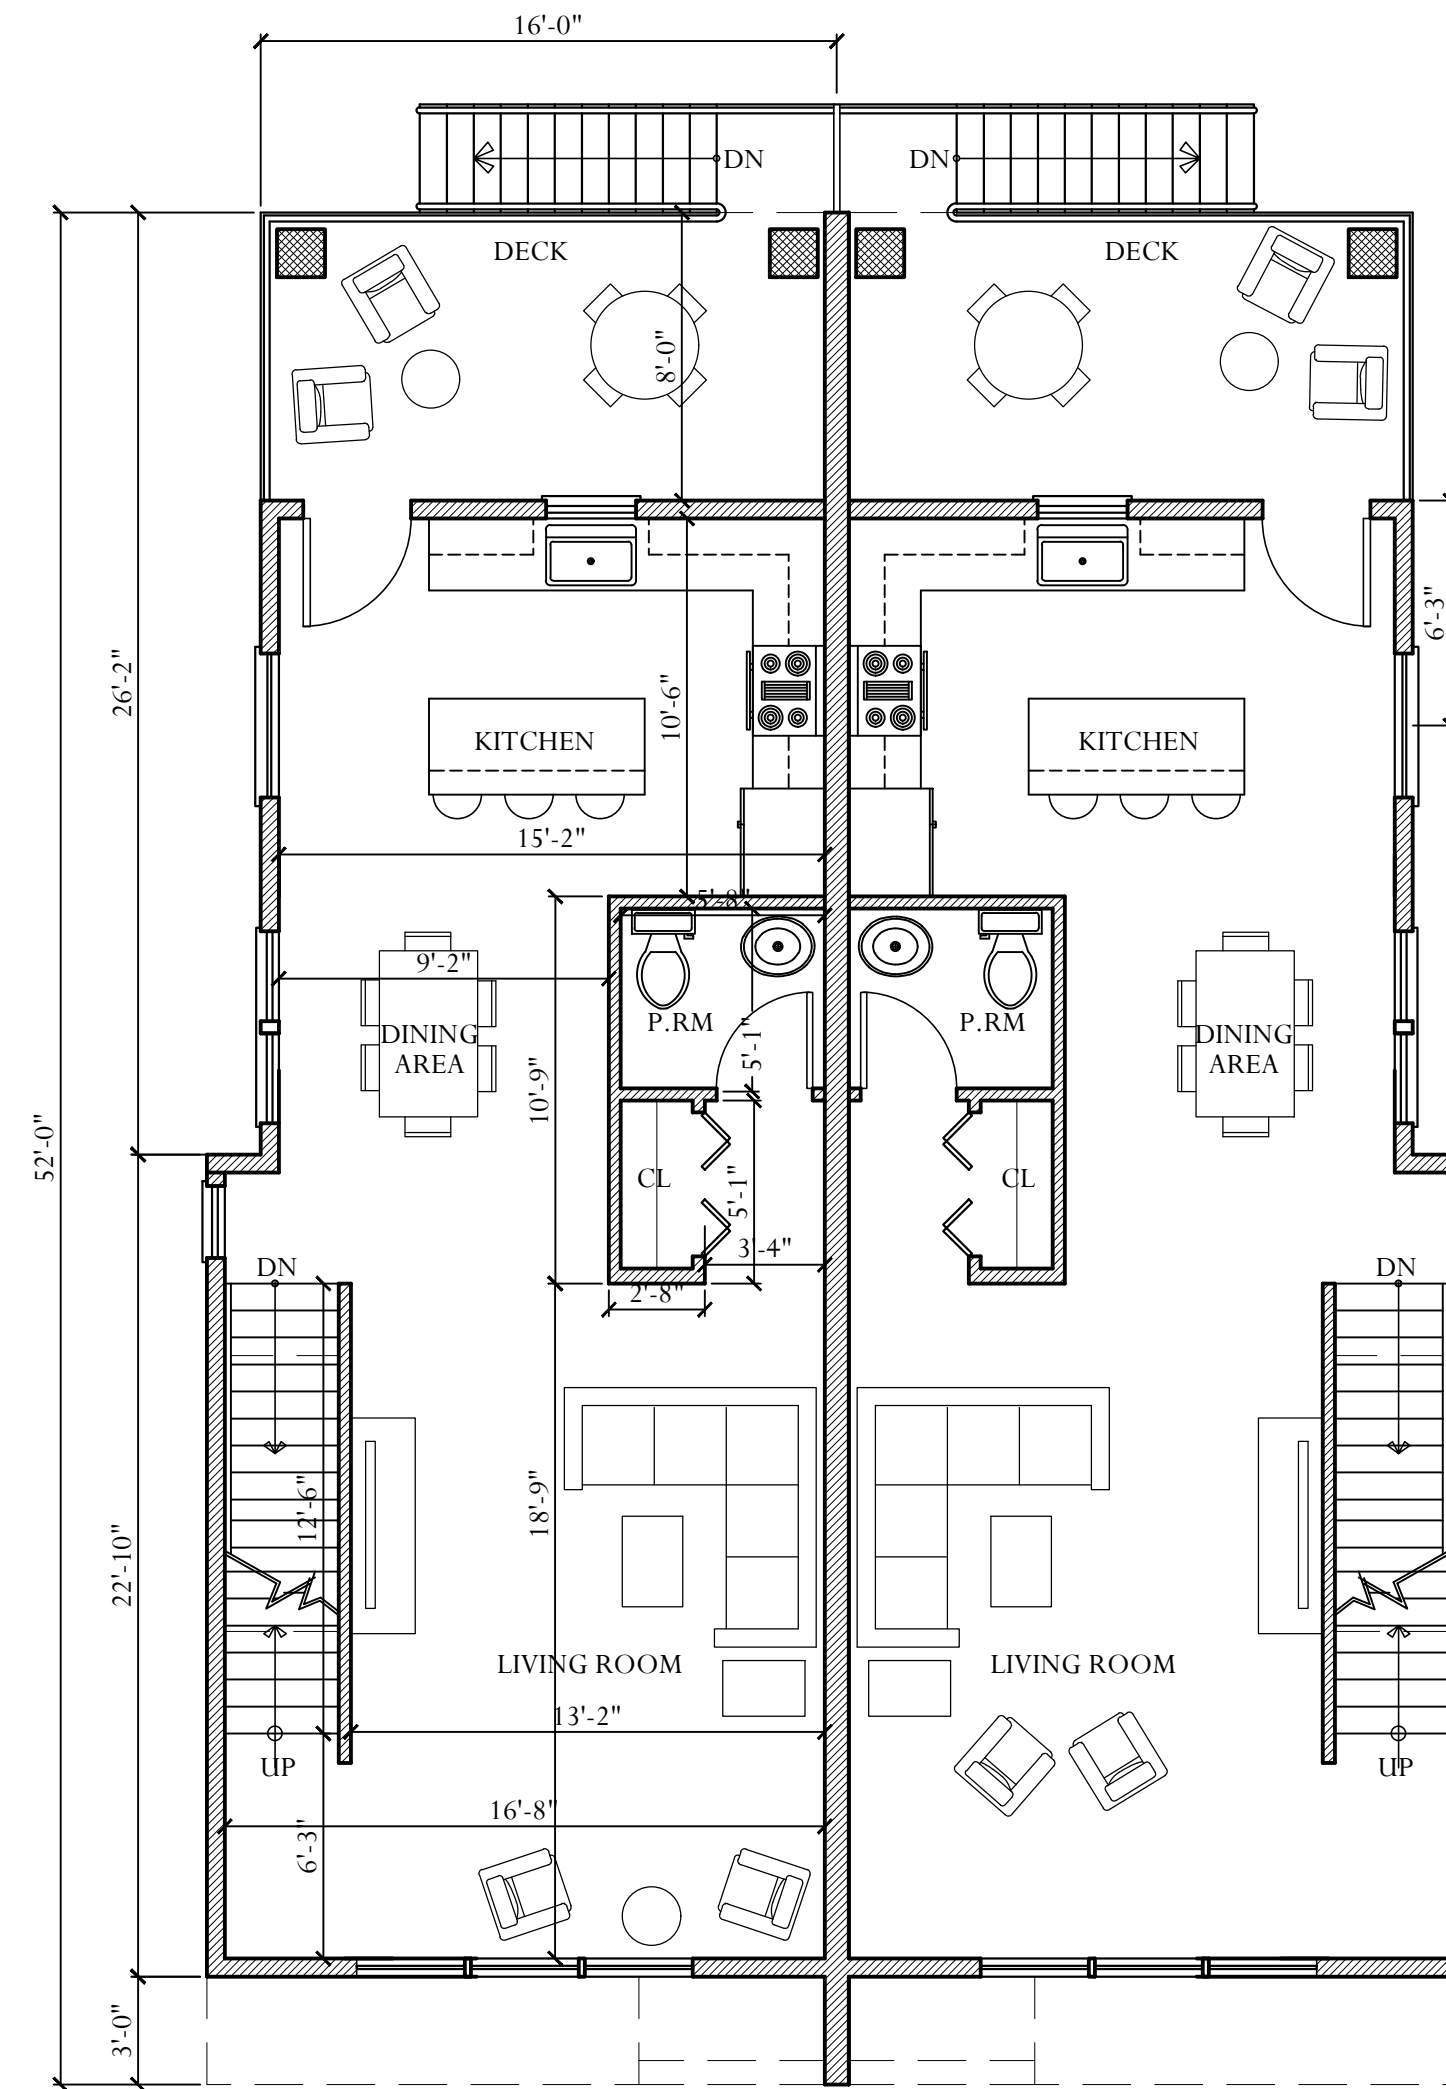

FIRST FLOOR PLAN

SCALE: 3/16"=1'-0"

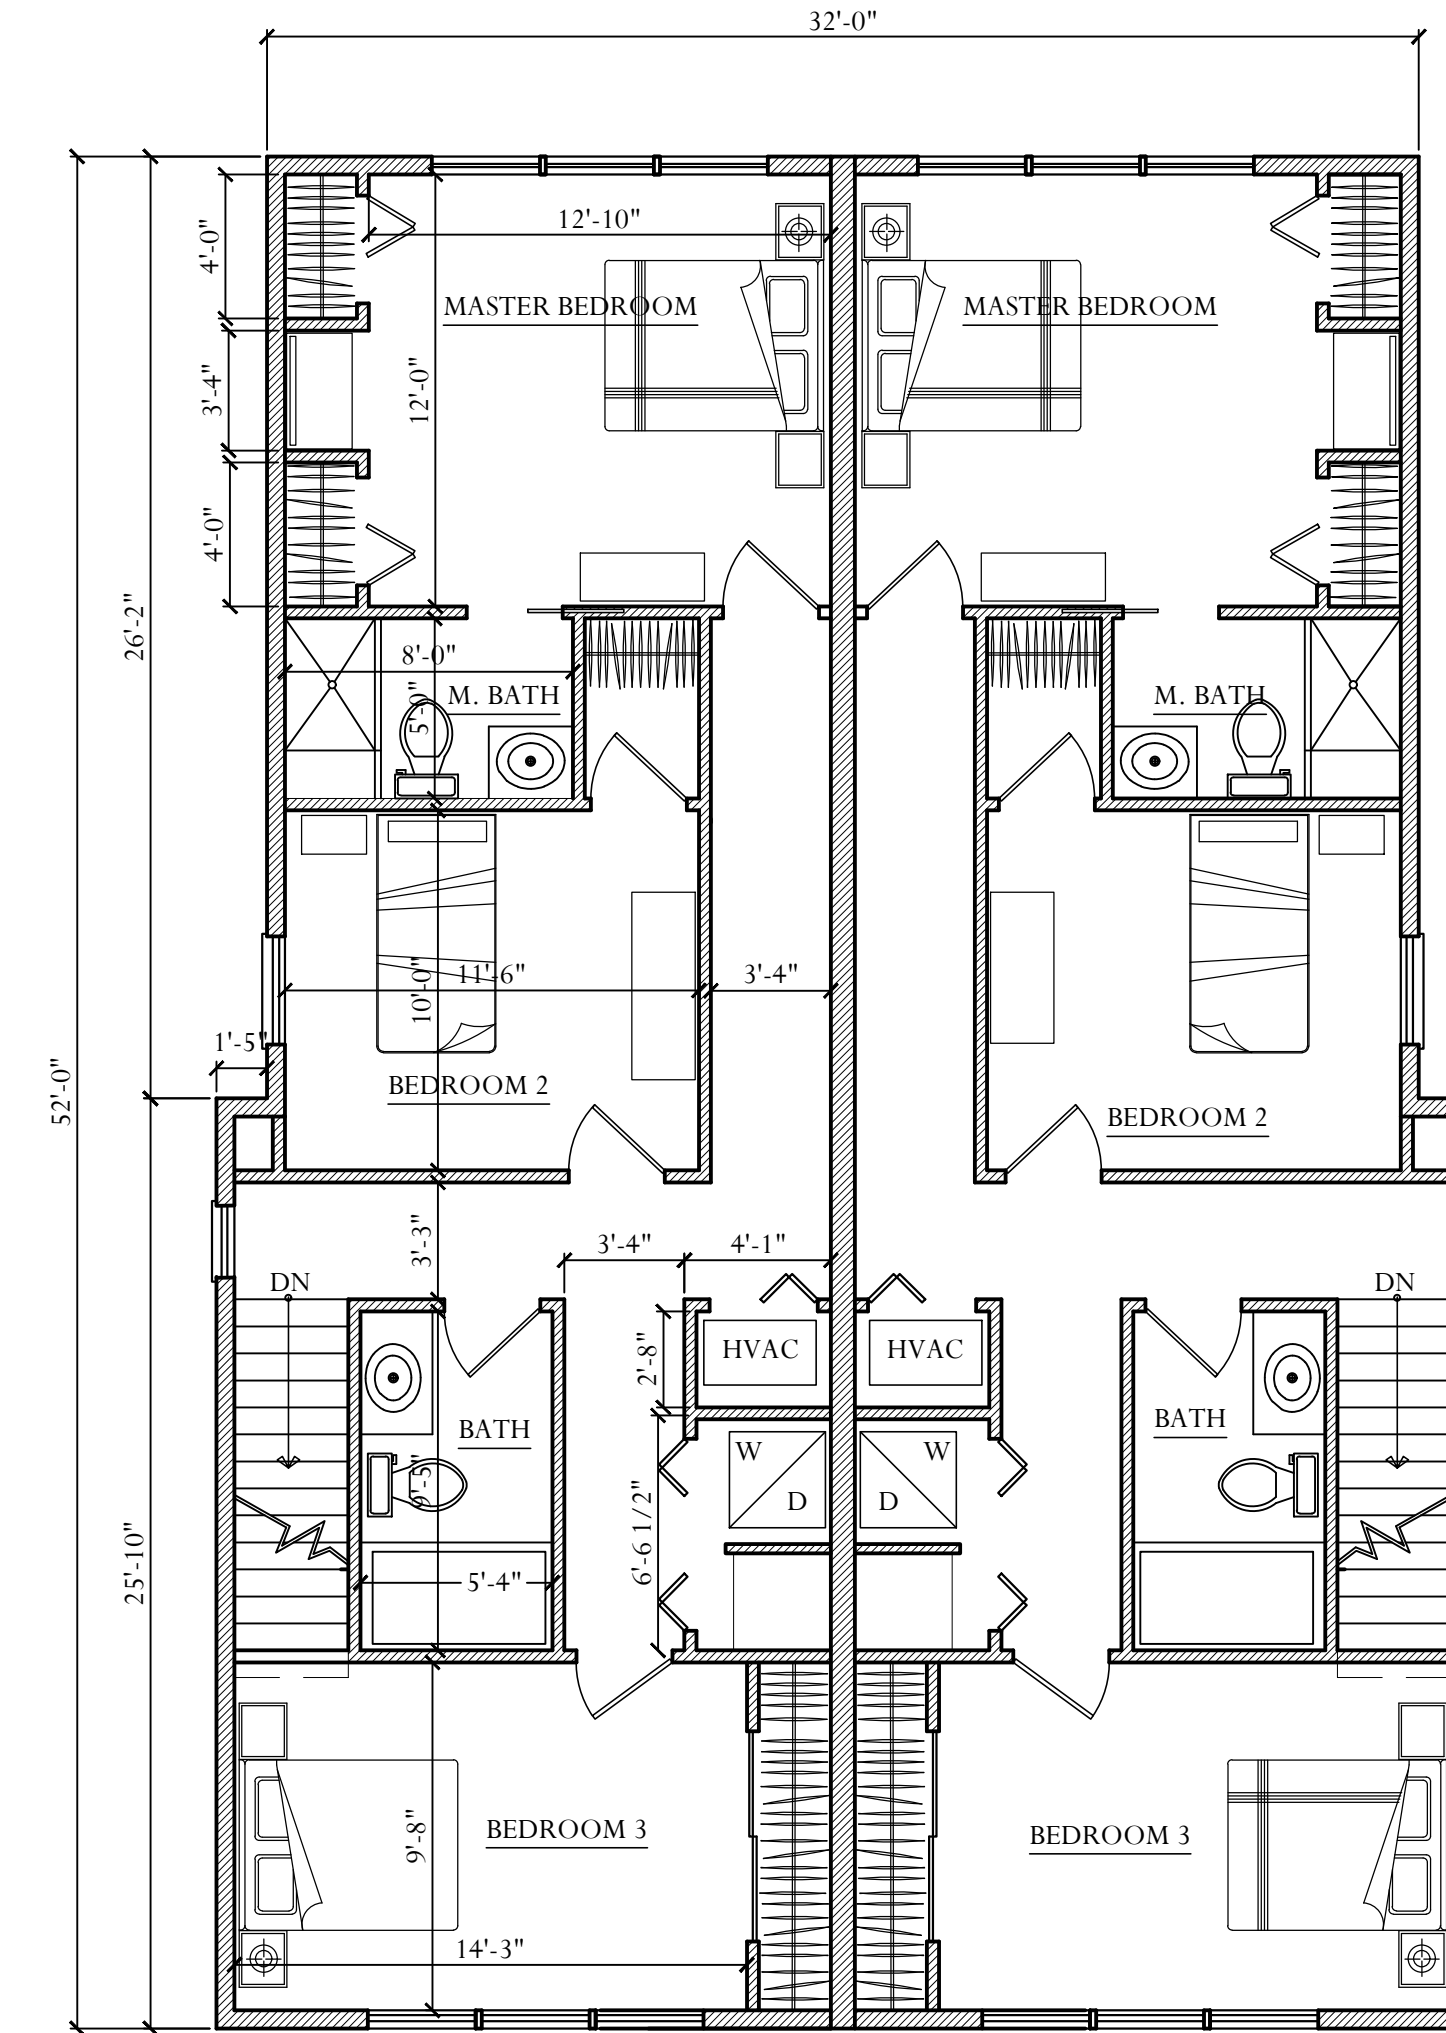

SECOND FLOOR PLAN

SCALE: 3/16"=1'-0"

CATHERINE FRANCO
ARCHITECT
architecturedevelopmentsstrategies
148 PARKVIEW TERRACE
LINCROFT, NEW JERSEY 07716
TEL: 732.291.5942
E-MAIL: CFARCHITECTCF@GMAIL.COM

INTELLECTUAL PROPERTY
ALL DRAWINGS AND DOCUMENTS ARE ORIGINAL AND UNAUTHORIZED REPRODUCTION OR DISTRIBUTION OF ANY PART OF THESE DRAWINGS SHALL BE CONSIDERED A VIOLATION OF BOTH THE PROFESSIONAL CODE OF ETHICS AND THE COPYRIGHT LAWS OF THE UNITED STATES.

CATHERINE FRANCO, AIA
NJ RA A111411
NJ PP 5416

PROPOSED TWO FAMILY HOUSE
28 PINEVIEW
KEANSBERG
LOT: BLOCK:

VELASQUEZ

Project: Owner:

Drawing Title:

REVISIONS		
No.	Date:	Description:

Project No. 2445 Date 5.14.25

Drawn by: CF
Dwg. No. A2
2 of 3

