




603 Mattison Avenue, RM 407
 Asbury Park, NJ 07712
 p. 732-807-5359
 info@S16A.com www.S16A.com
 All drawings, designs and specifications are property of Studio 16 Architecture LLC for the specified project and shall not be used or reproduced without the written permission of Studio 16 Architecture LLC. Visual contact with these drawings or specifications shall constitute conclusive evidence or acceptance of these restrictions copyright 2023
 STUDIO 16 ARCHITECTURE LLC
 All rights reserved.

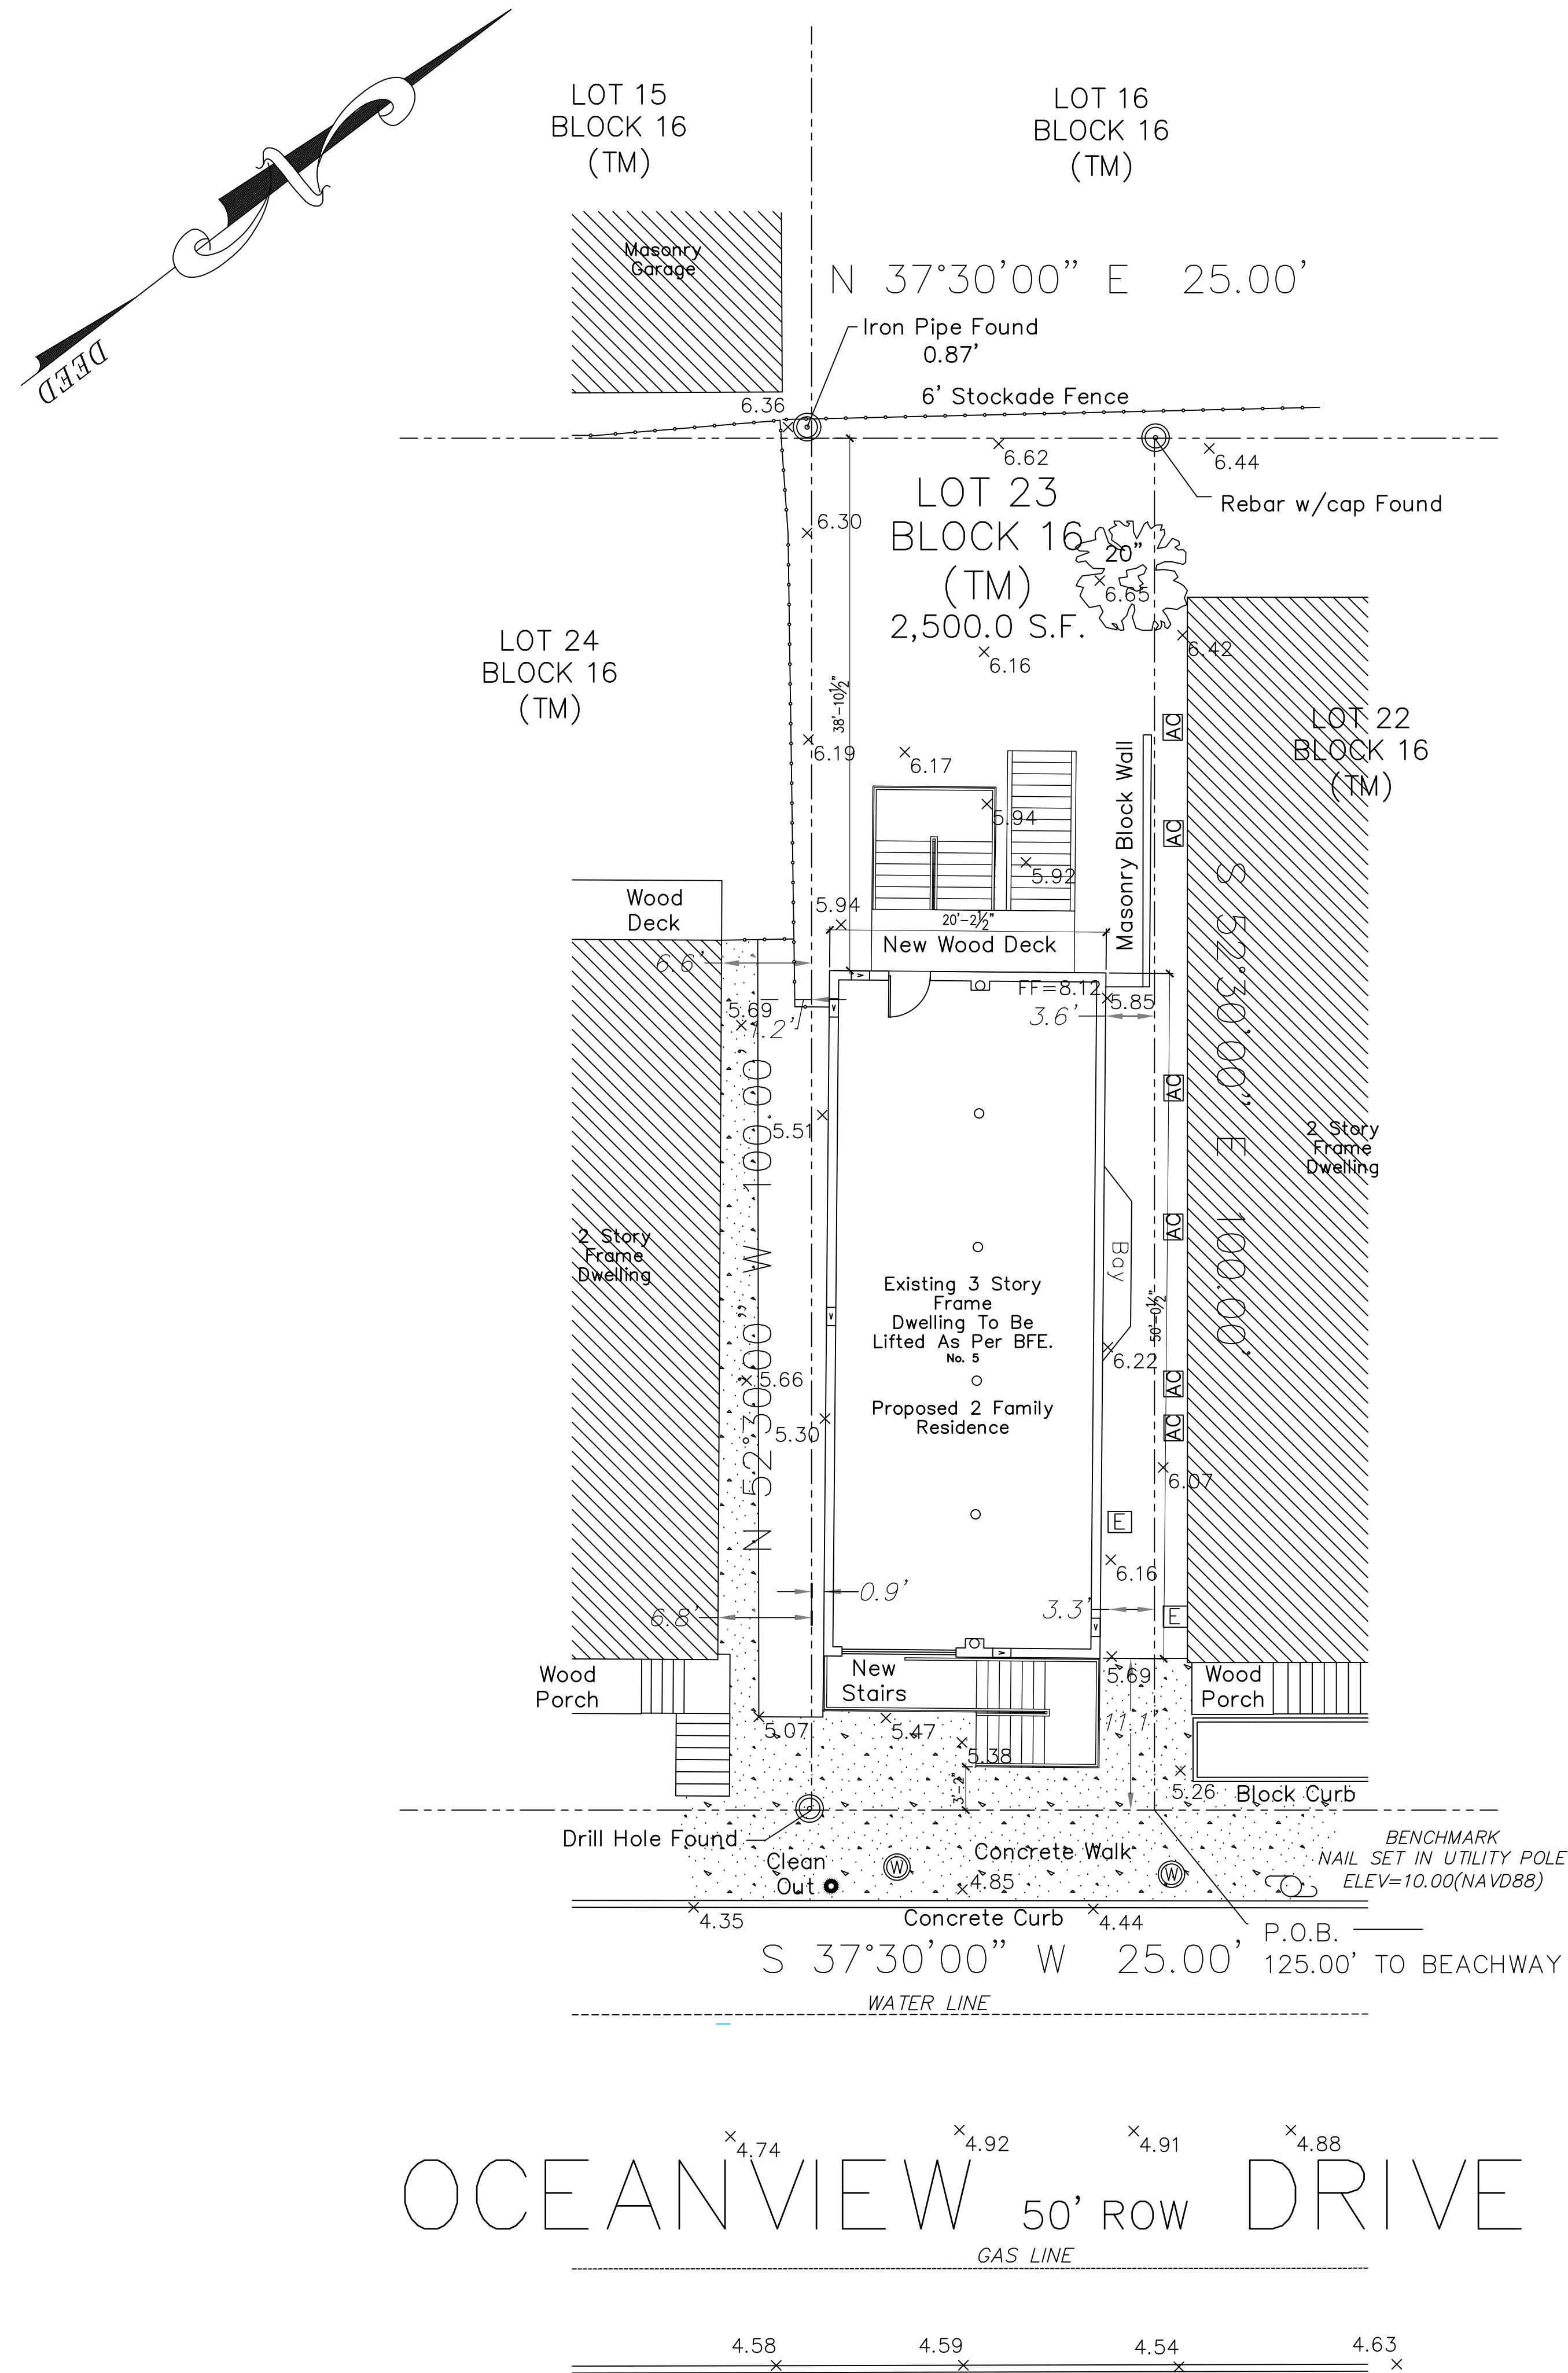

REVISIONS	DESCRIPTION	DATE	No.

Owner:
 KB 5 Ocean Partners LLC


PROJECT:
 HOUSE LIFT
 5 OCEANVIEW AVENUE
 KEASBURG, NJ

DRAWING TITLE:
 PRELIMINARY DESIGN SITE PLAN

DATE	07-07-23
chk by	DLB
drawing by	AC
dwg #:	A-100.00

JOB NO. 27

SEAL:

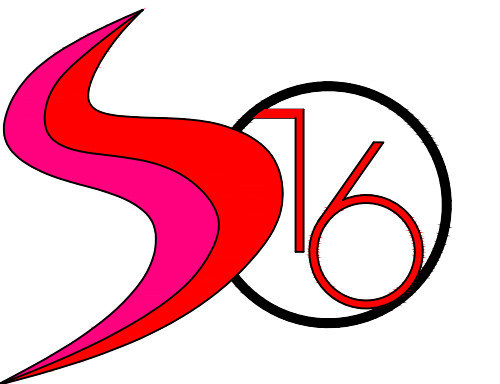

STUDIO 16 ARCHITECTURE LLC

603 Mattison Avenue, RM 407
Asbury Park, NJ 07712
p. 732-807-5359
info@S16A.com www.S16A.com
All drawings, designs and specifications are the property of Studio 16 Architecture LLC for the specified project and shall not be used or reproduced without the written permission of Studio 16 Architecture LLC. Visual contact with these drawings or specifications shall constitute conclusive evidence or acceptance of these restrictions copyright 2023
STUDIO 16 ARCHITECTURE LLC
All rights reserved.

REVISIONS

DESCRIPTION

DATE

No.

Owner:

KB 5 Ocean Partners LLC

PROJECT:

HOUSE LIFT
5 OCEANVIEW AVENUE
KEANSBURG, NJ

DRAWING TITLE:

PRELIMINARY DESIGN
PLANS

DATE

07-07-23

chk by

DLB

drawing by

AC

dwg #:


A-101.00

1 OF 4


JOB NO.

27


SEAL:

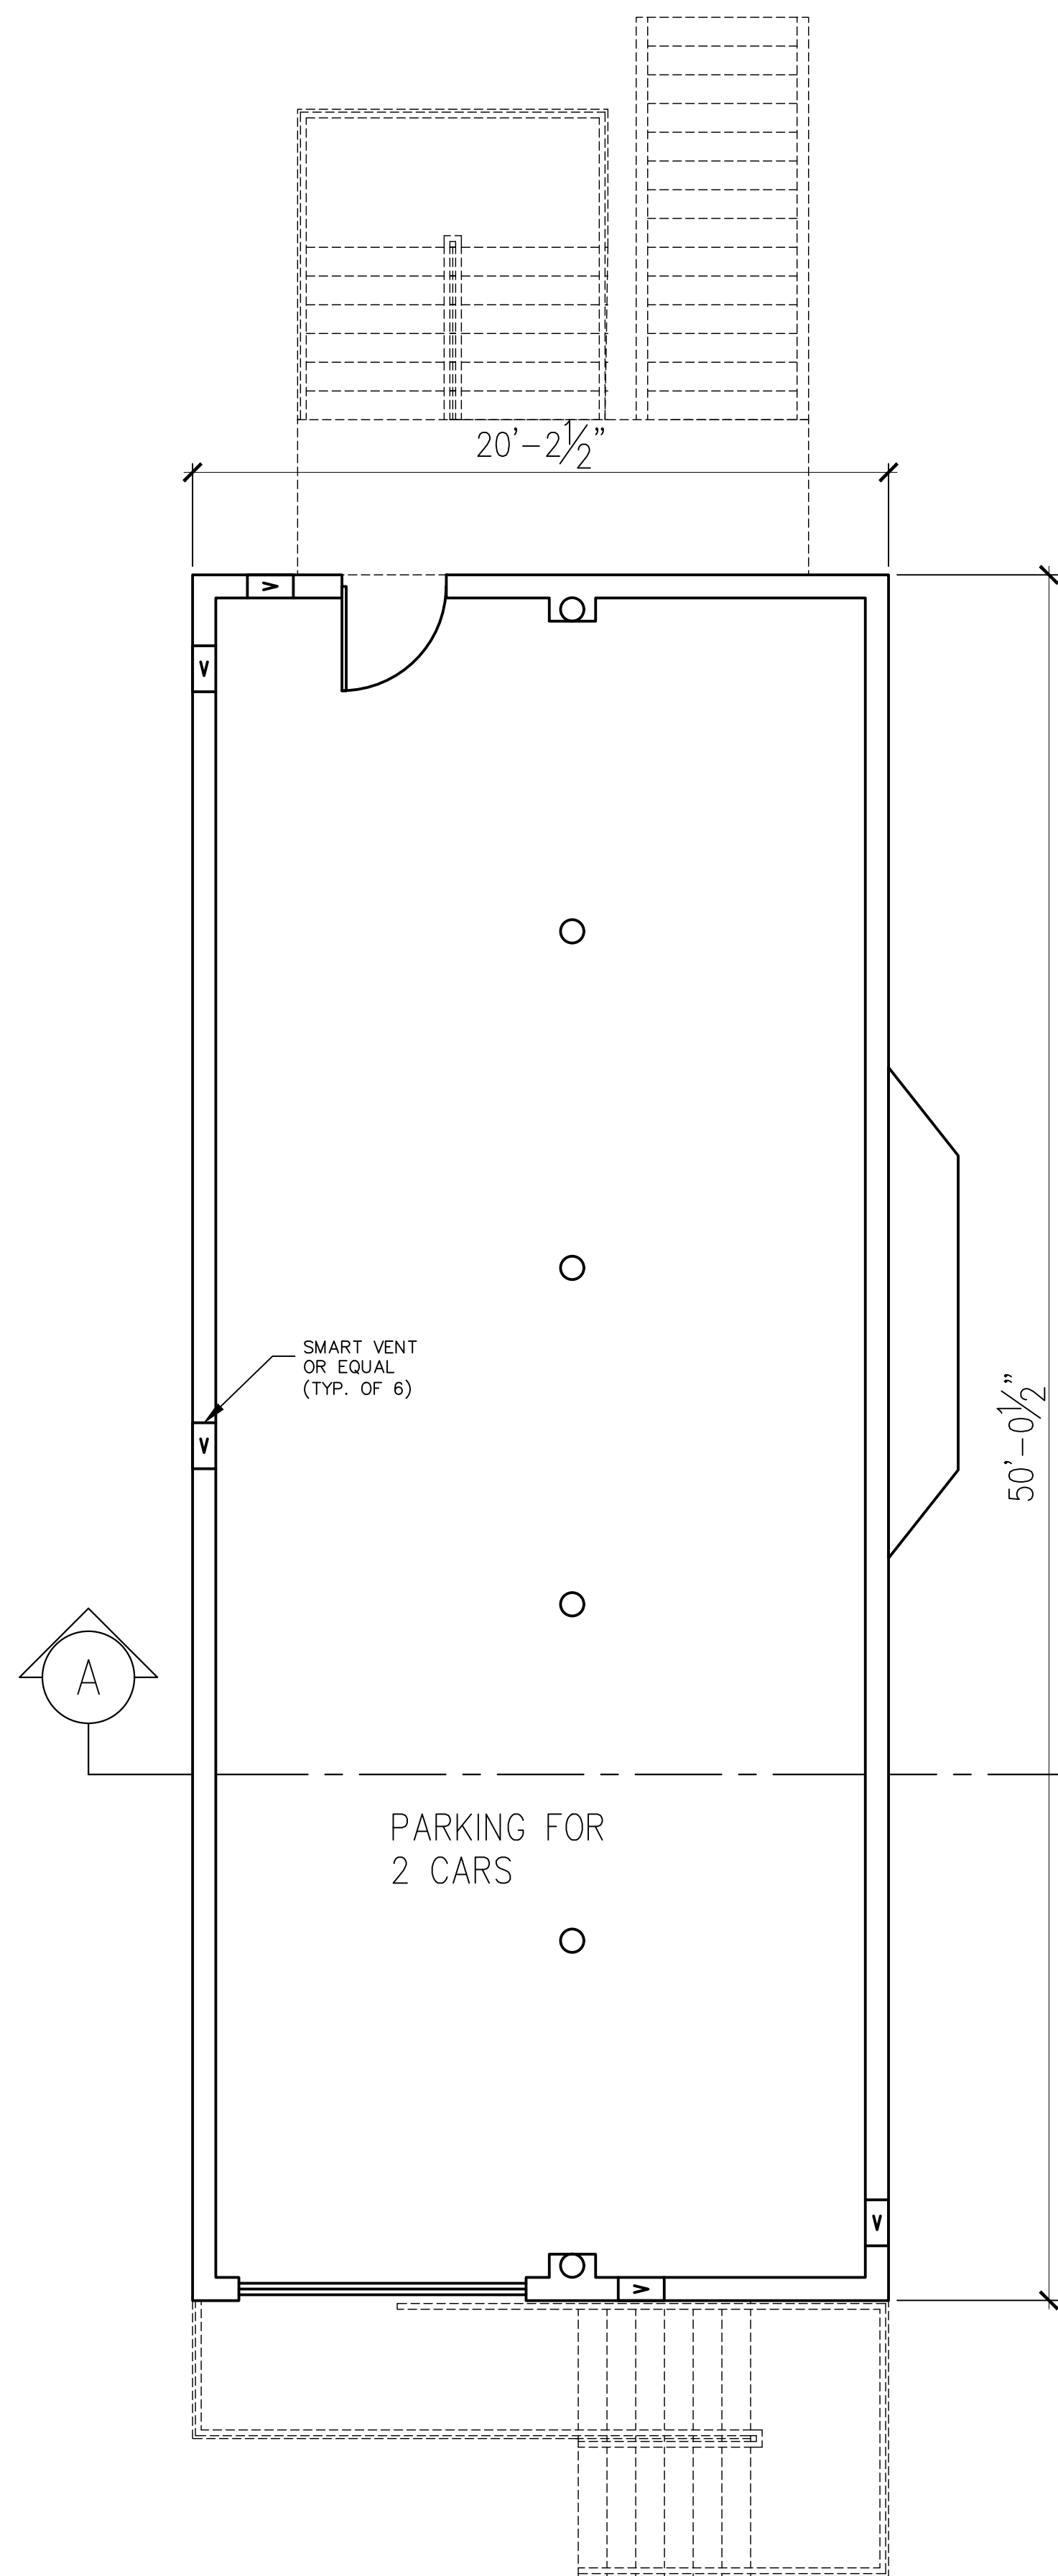


1 PROPOSED GROUND FLOOR PLAN
SCALE: 1/4" = 1'-0"

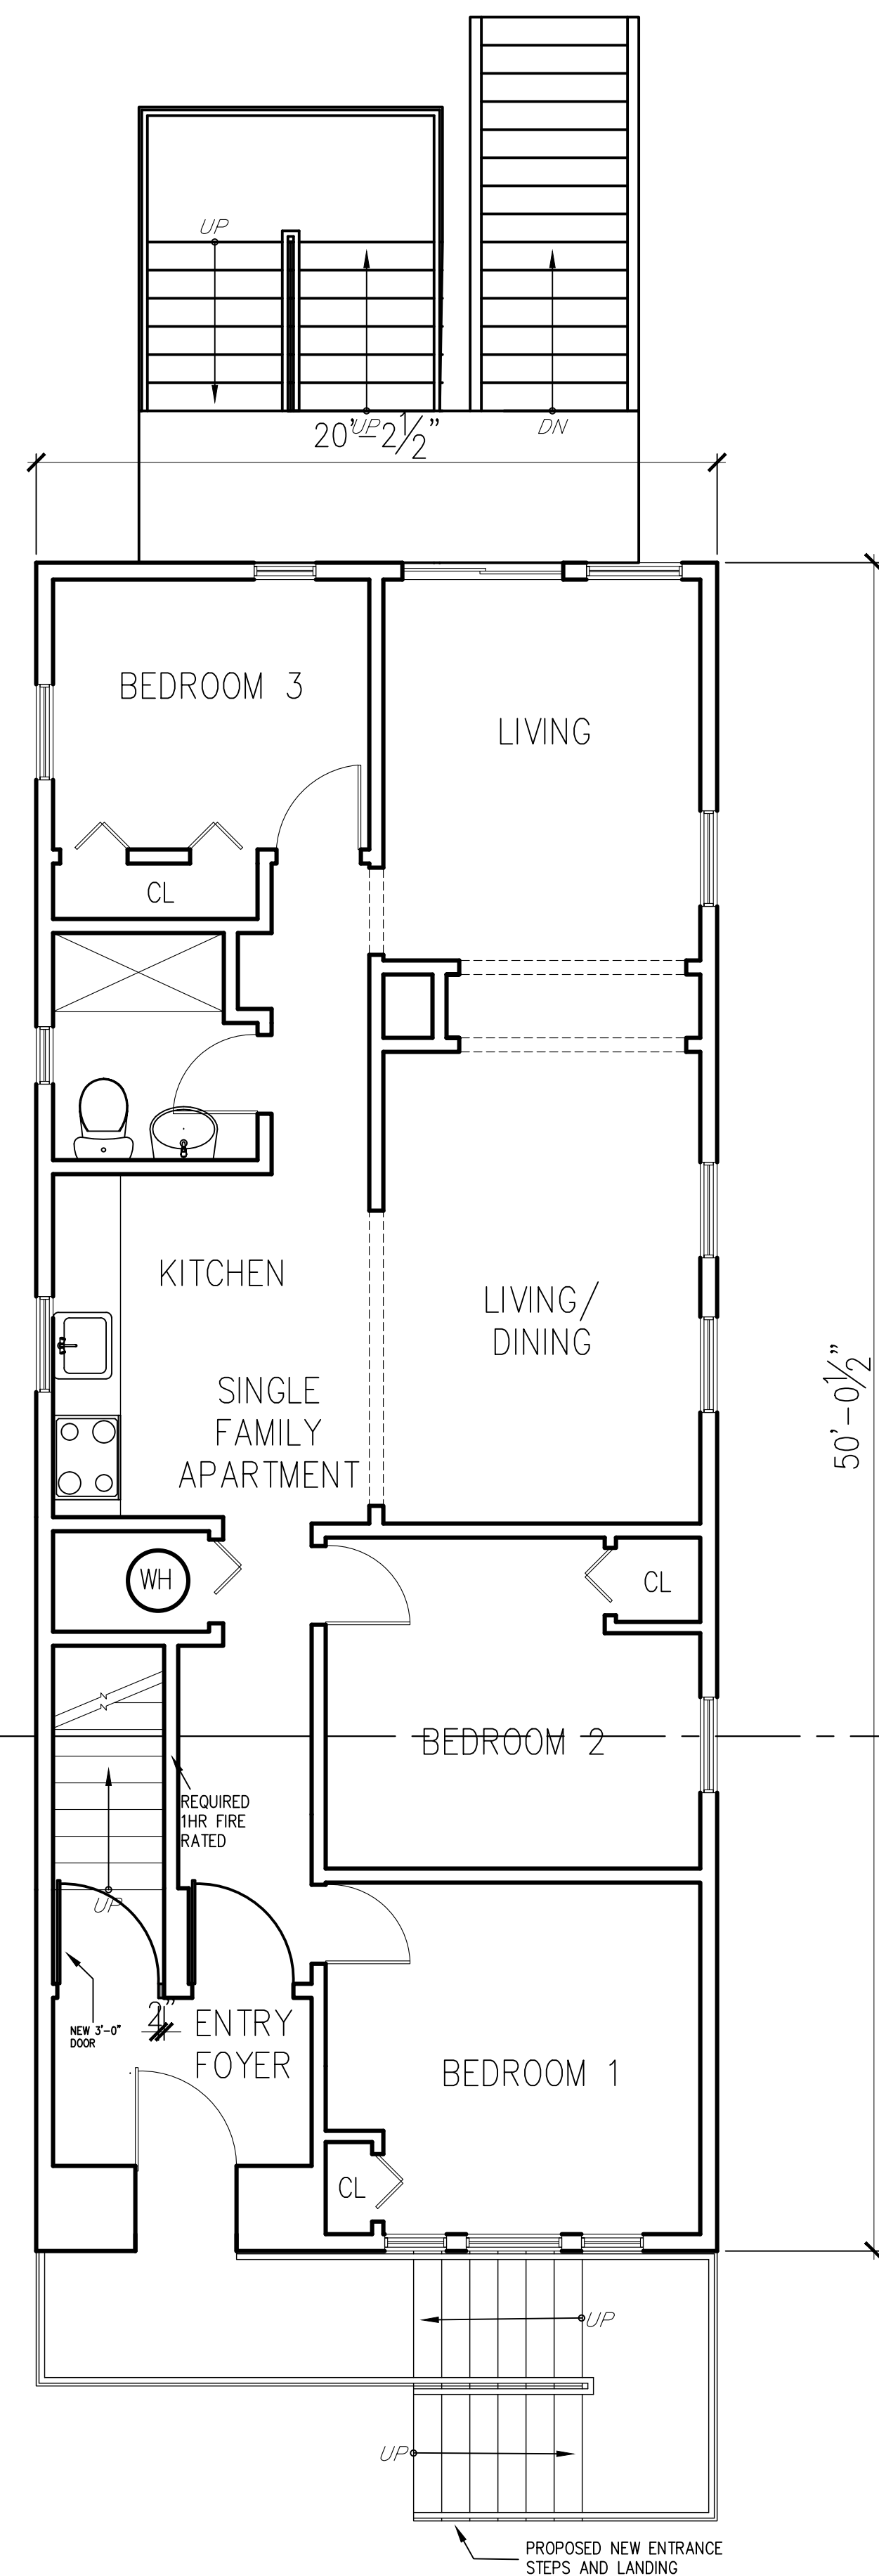

2 PROPOSED FIRST FLOOR PLAN
SCALE: 1/4" = 1'-0"

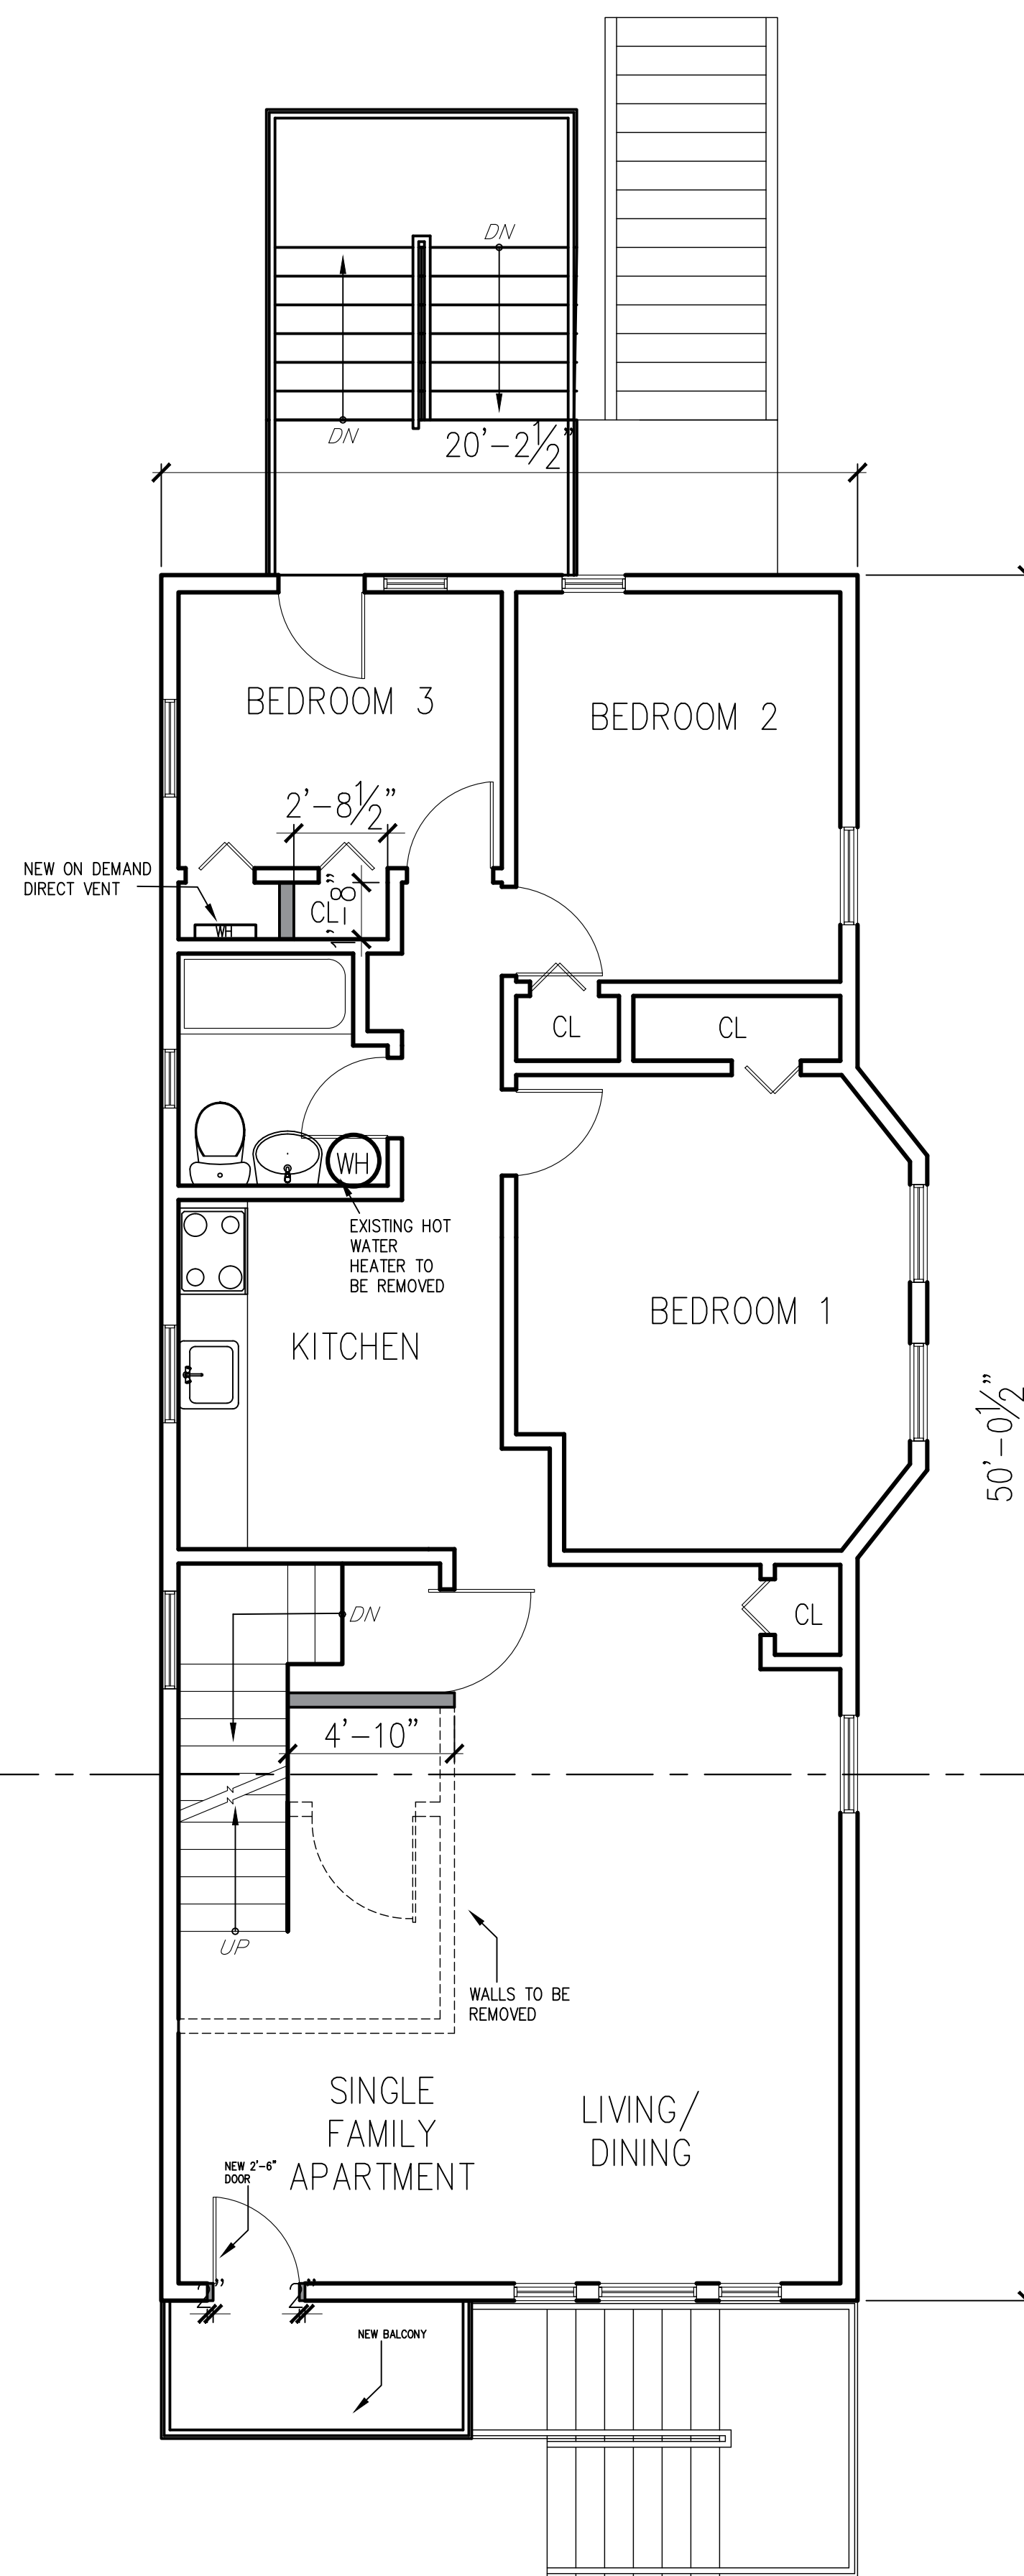


3 PROPOSED SECOND FLOOR PLAN
SCALE: 1/4" = 1'-0"

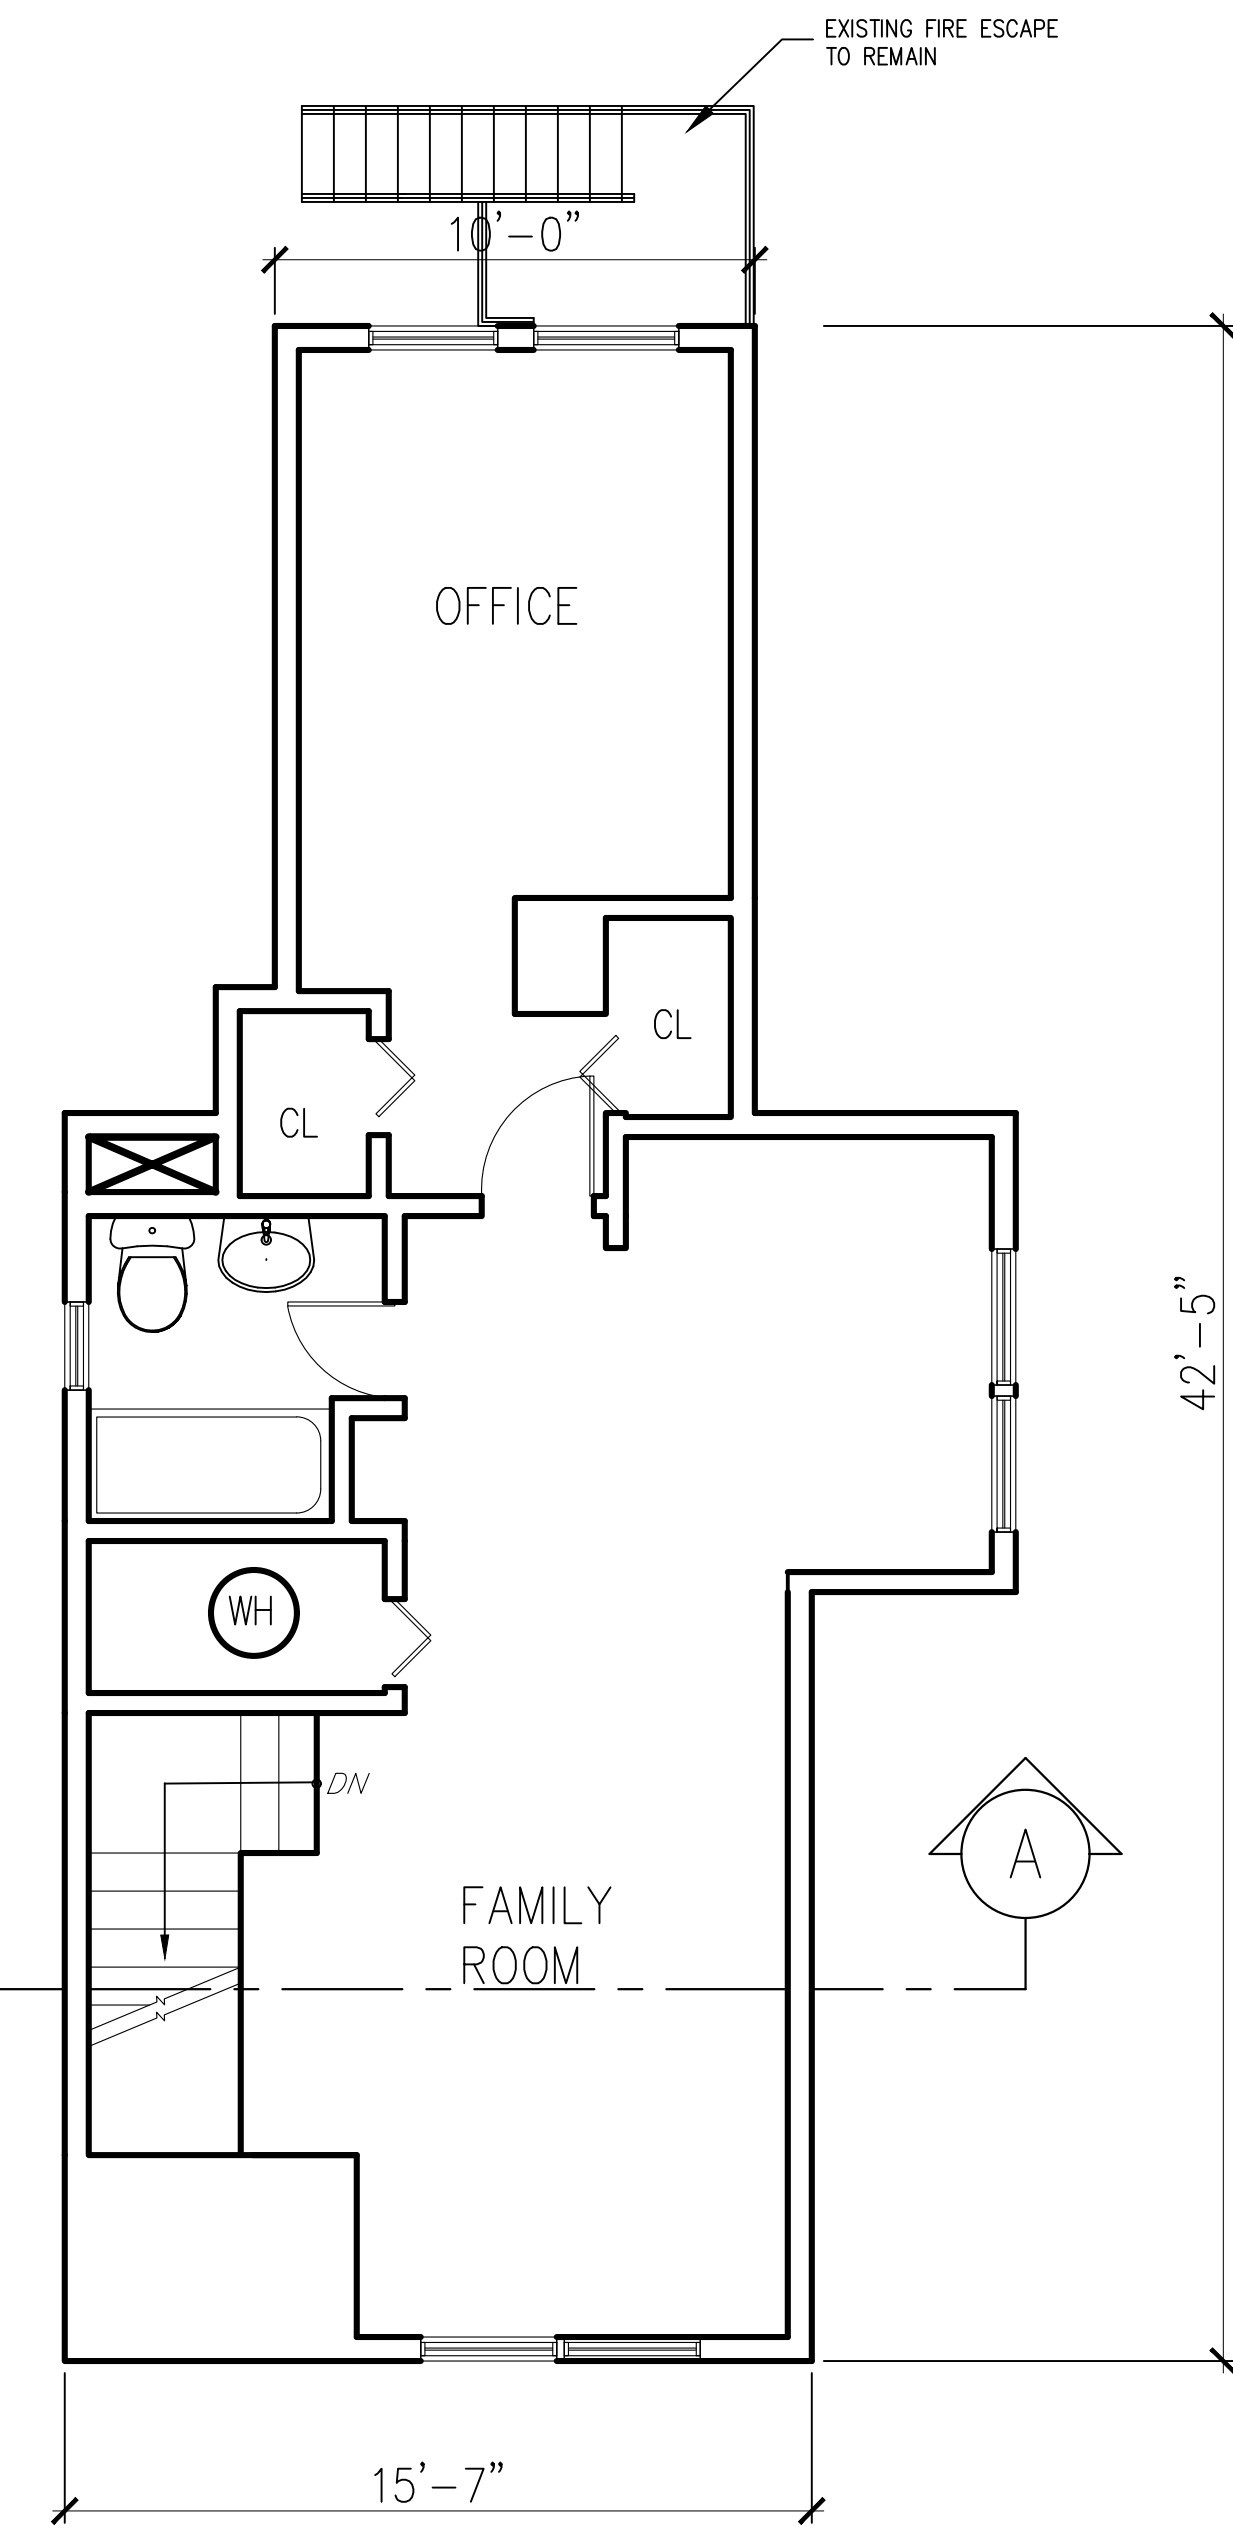

4 PROPOSED THIRD FLOOR PLAN
SCALE: 1/4" = 1'-0"


LEGEND

- EXISTING TO BE REMOVED
- EXISTING TO REMAIN
- PROPOSED PARTITION

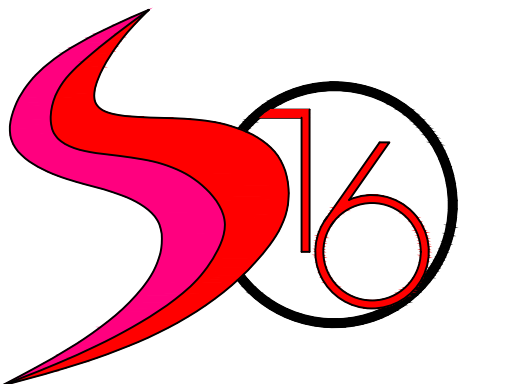


STUDIO 16 ARCHITECTURE LLC

603 Mattison Avenue, RM 407
 Asbury Park, NJ 07712
 p. 732-807-5359
 info@S16A.com www.S16A.com
 All drawings, designs and specifications are the property of Studio 16 Architecture LLC for the specified project and shall not be used or reproduced without the written permission of Studio 16 Architecture LLC. Visual contact with these drawings or specifications shall constitute conclusive evidence of acceptance of these restrictions copyright 2023
 STUDIO 16 ARCHITECTURE LLC
 All rights reserved.

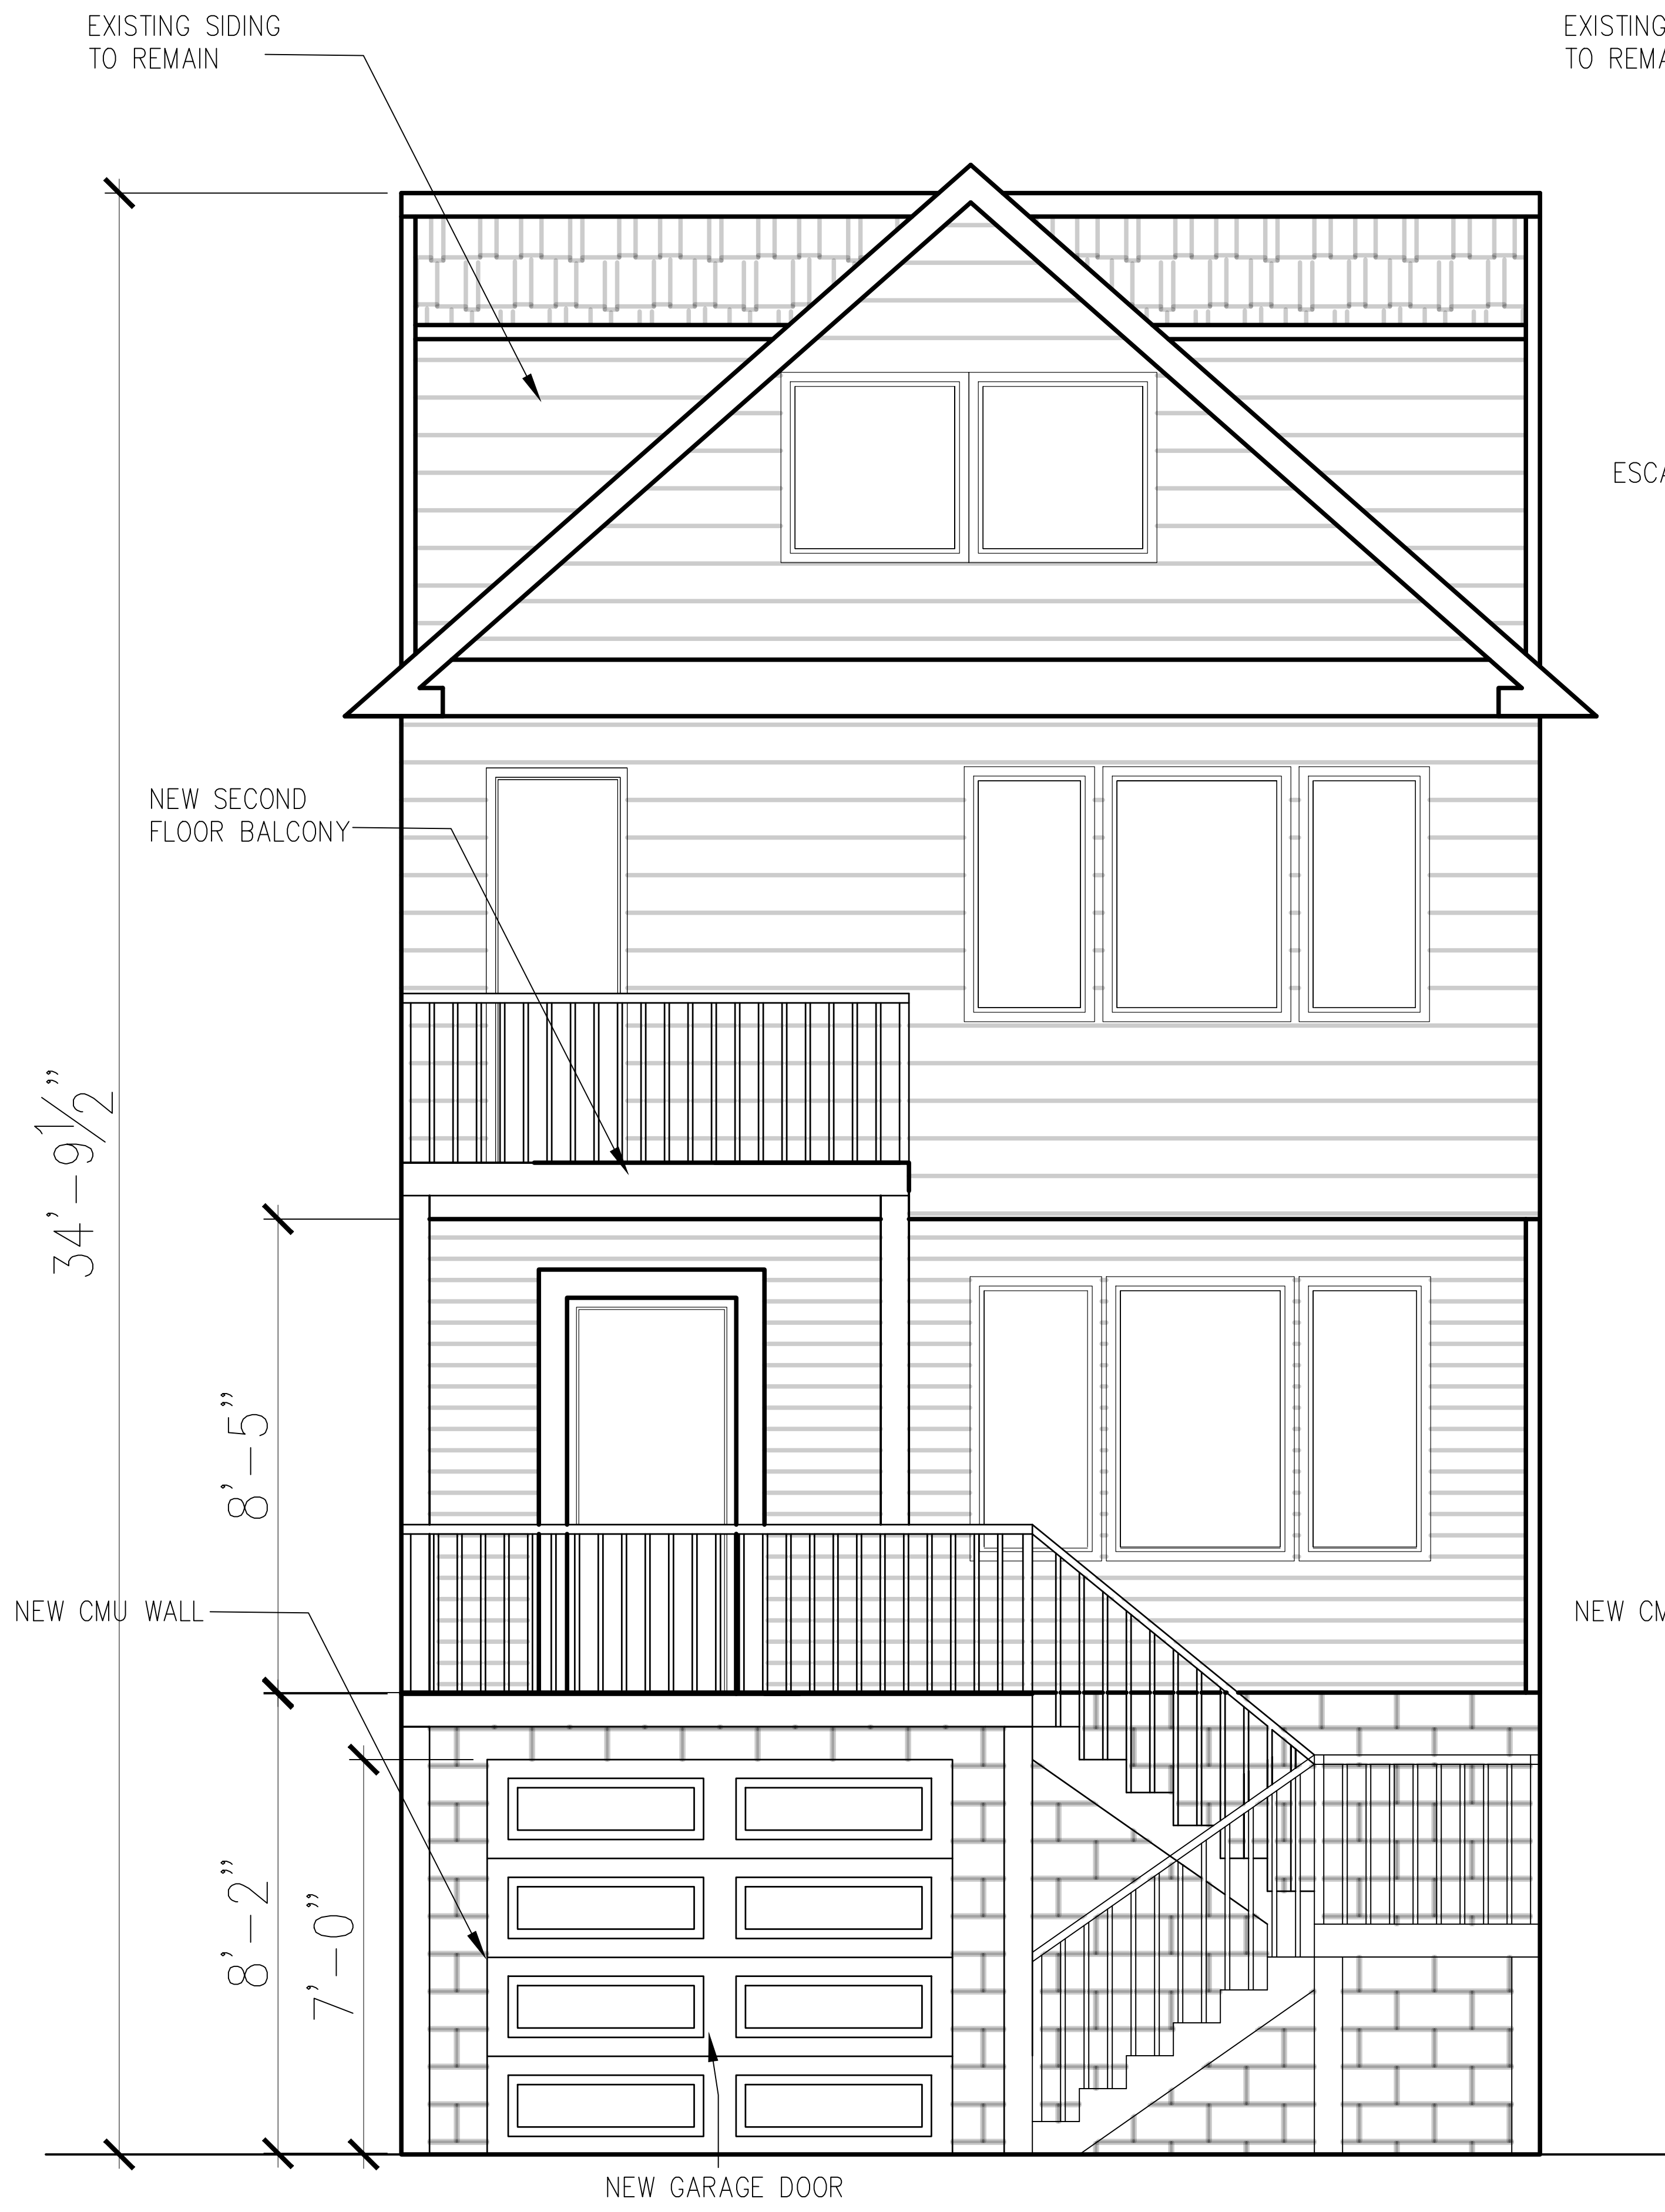

1 PROPOSED FRONT ELEVATION
 SCALE: 1/2" = 1'-0"

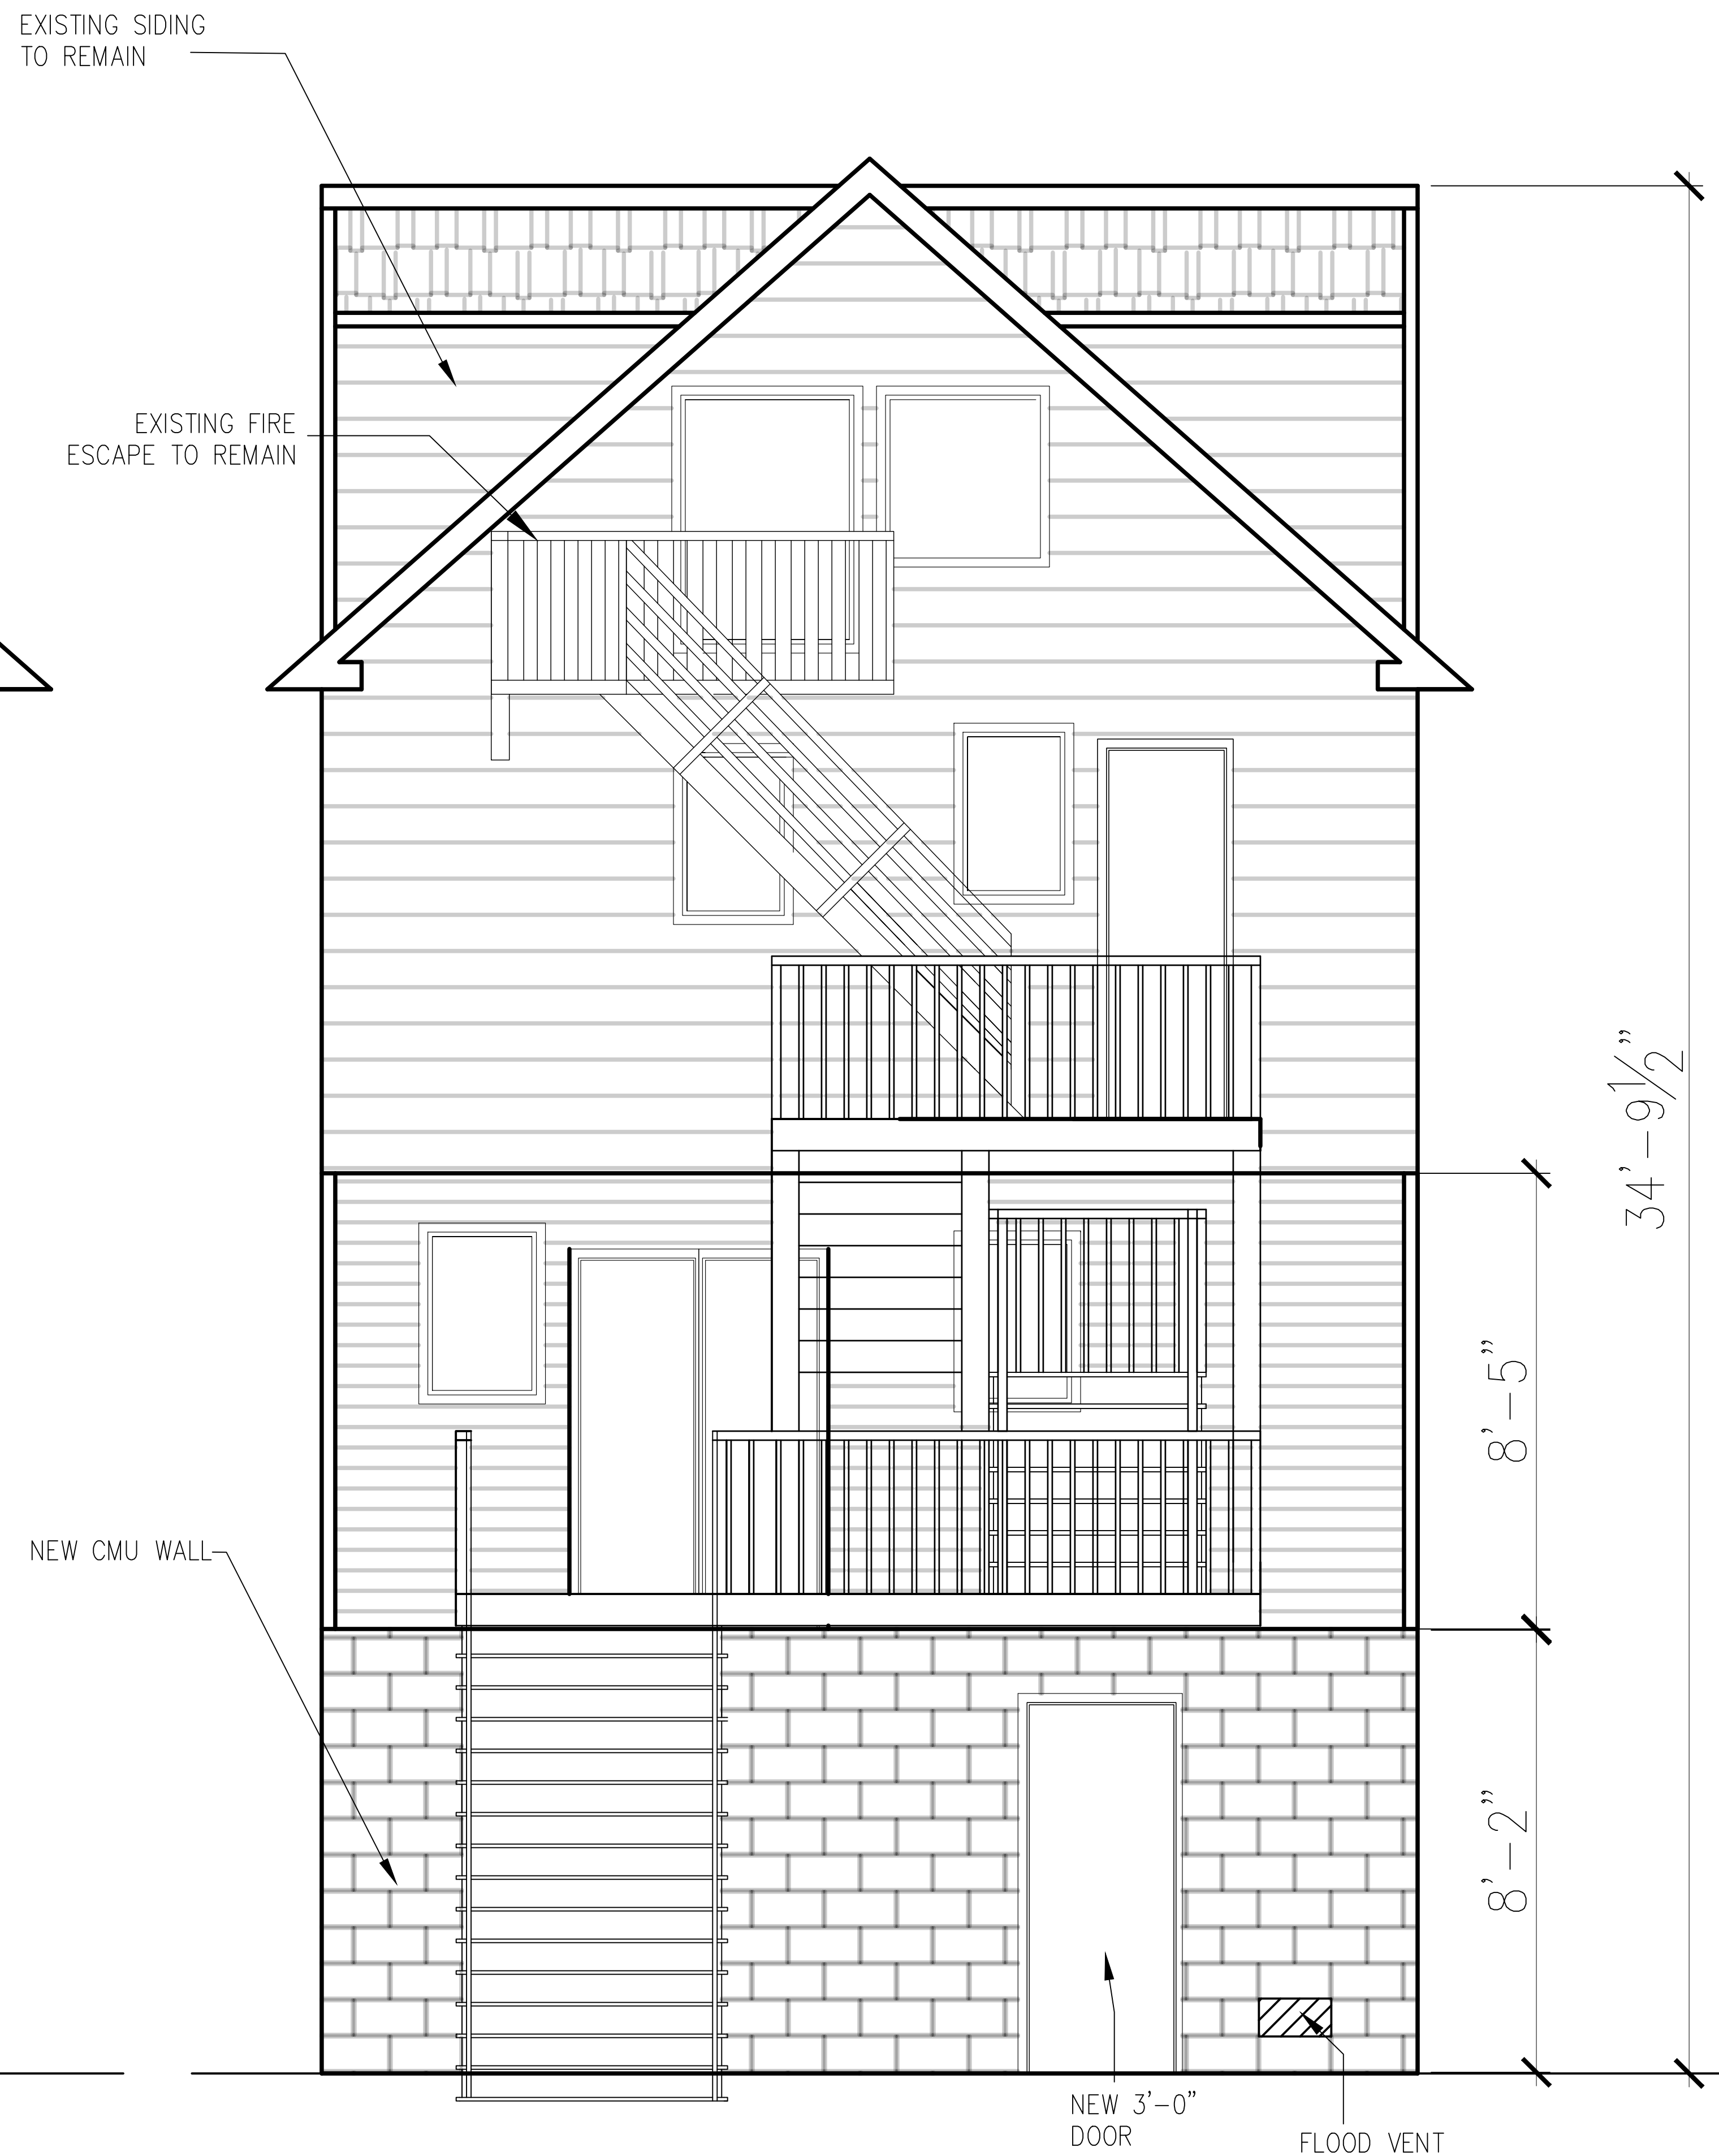

2 PROPOSED REAR ELEVATION
 SCALE: 1/2" = 1'-0"

REVISIONS	
No.	DESCRIPTION

Owner:
 KB 5 Ocean Partners LLC

PROJECT:
 HOUSE LIFT
 5 OCEANVIEW AVENUE
 KEASBURG, NJ


DRAWING TITLE:
 PRELIMINARY DESIGN
 FRONT AND REAR
 ELEVATIONS

DATE	07-07-23
chk by	DLB
drawing by	AC
dwg #:	A-102.00

2 OF 4


JOB NO. 27

SEAL:

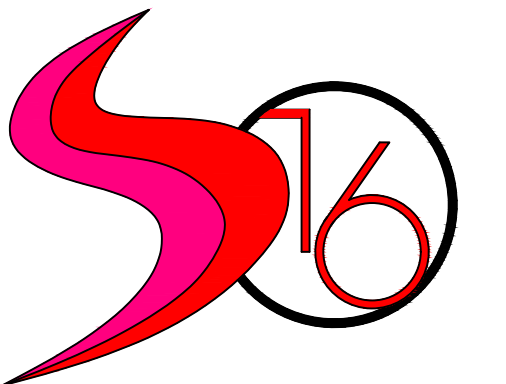


STUDIO 16 ARCHITECTURE LLC

603 Mattison Avenue, RM 407
 Asbury Park, NJ 07712
 p. 732-807-5359
 info@S16A.com www.S16A.com
 All drawings, designs and specifications are property of Studio 16 Architecture LLC for the specified project and shall not be used or reproduced without the written permission of Studio 16 Architecture LLC. Visual contact with these drawings or specifications shall constitute conclusive evidence or acceptance of these restrictions copyright 2023
 STUDIO 16 ARCHITECTURE LLC
 All rights reserved.

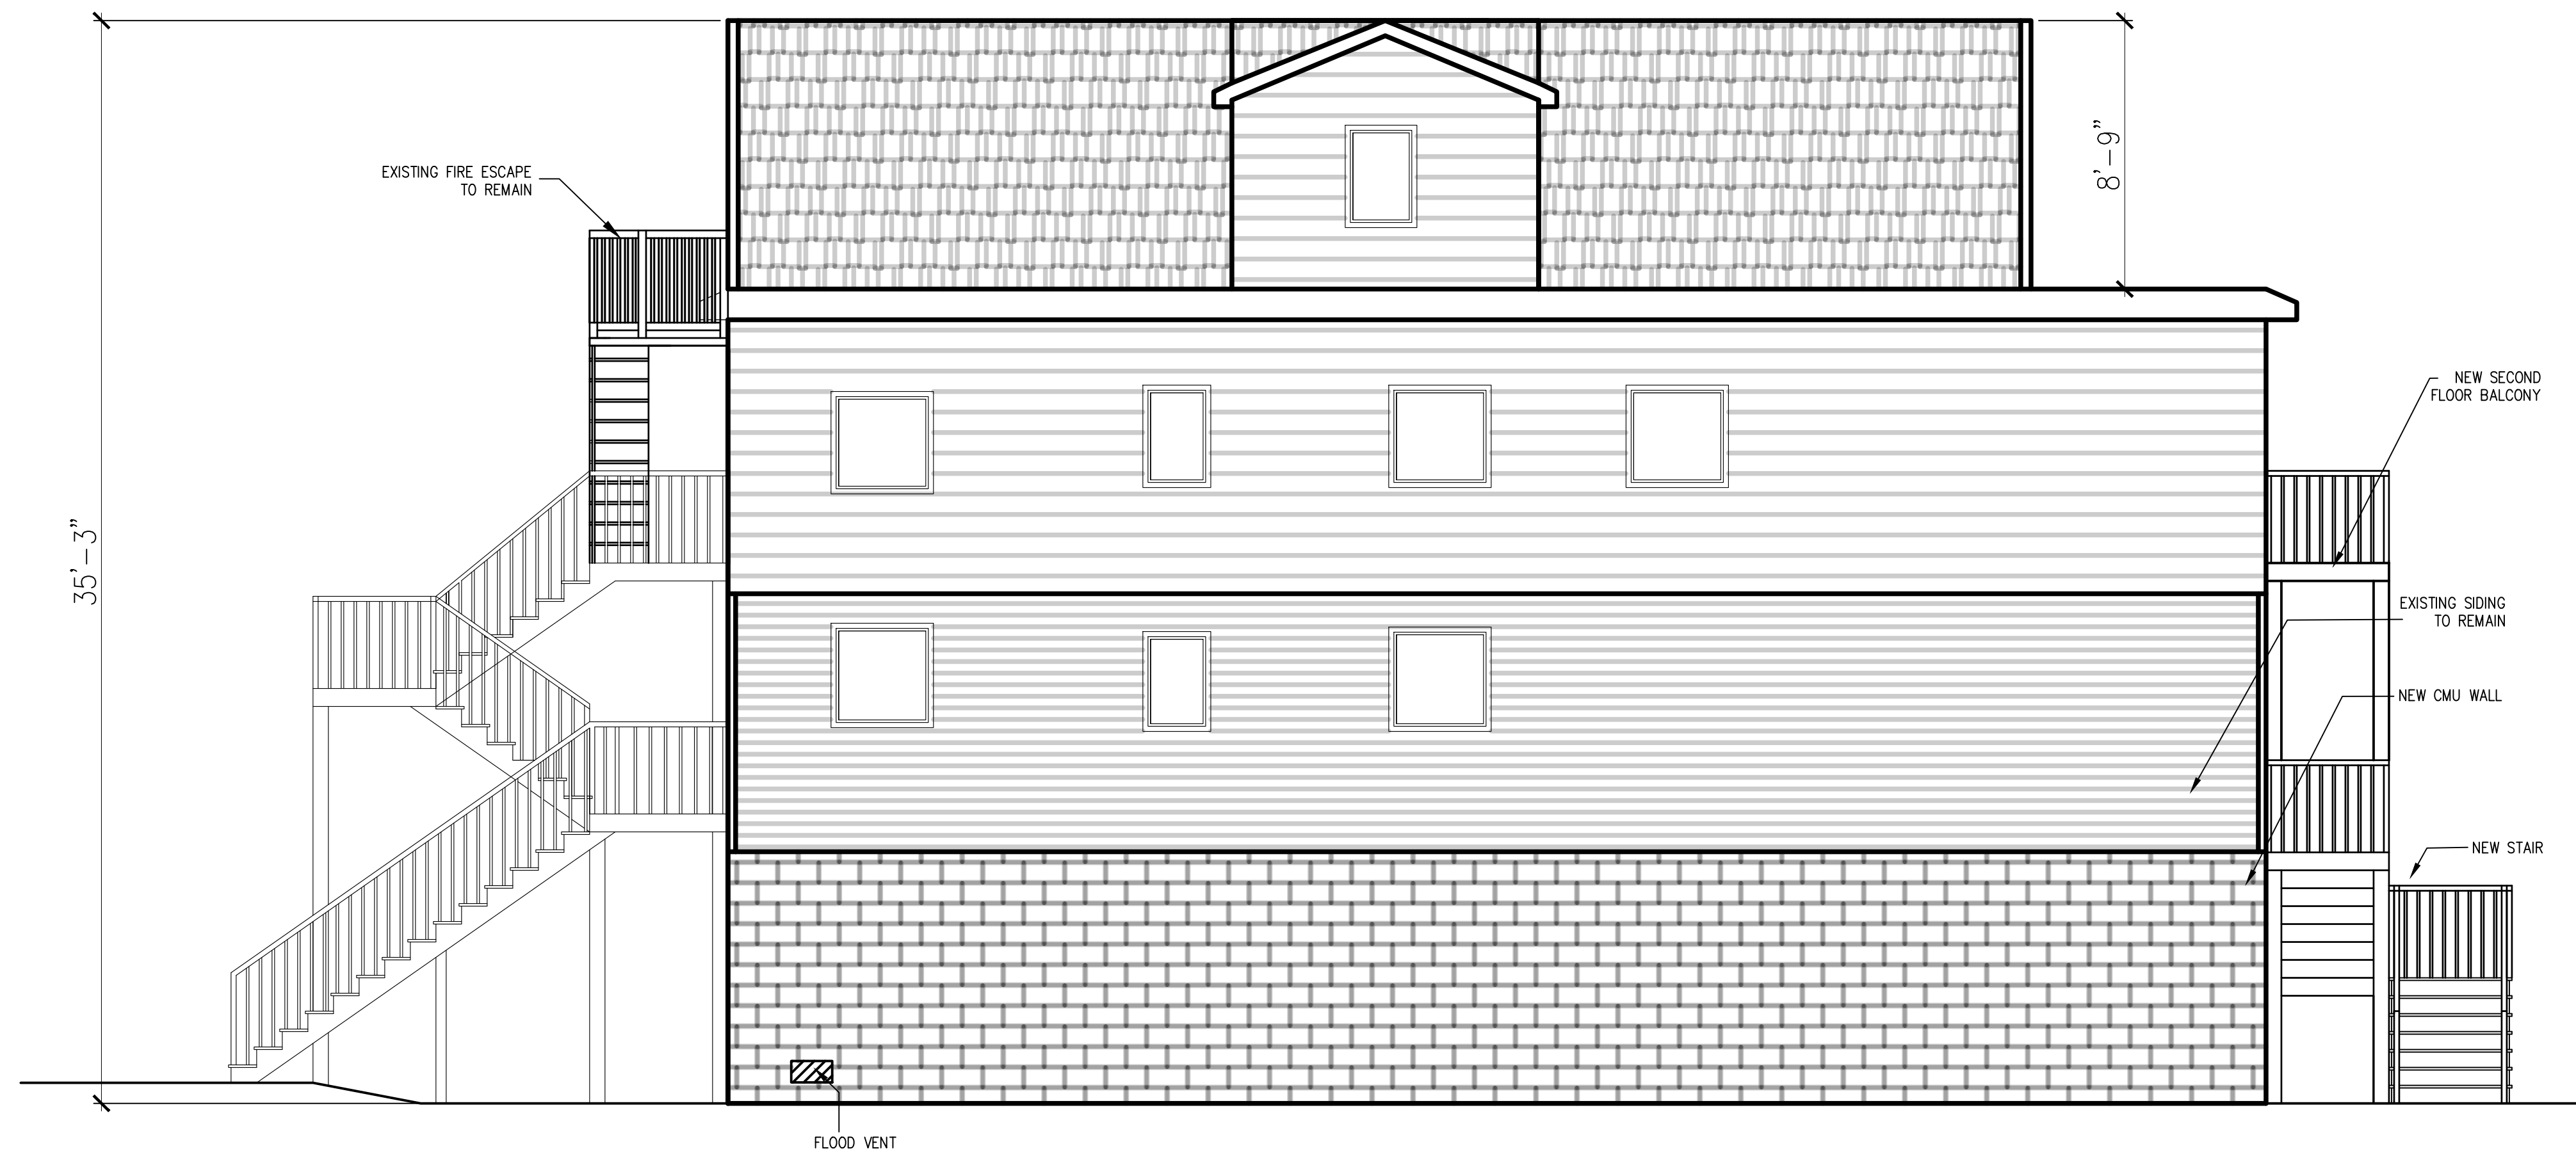

1 PROPOSED LEFT SIDE ELEVATION
 SCALE: 1/4" = 1'-0"

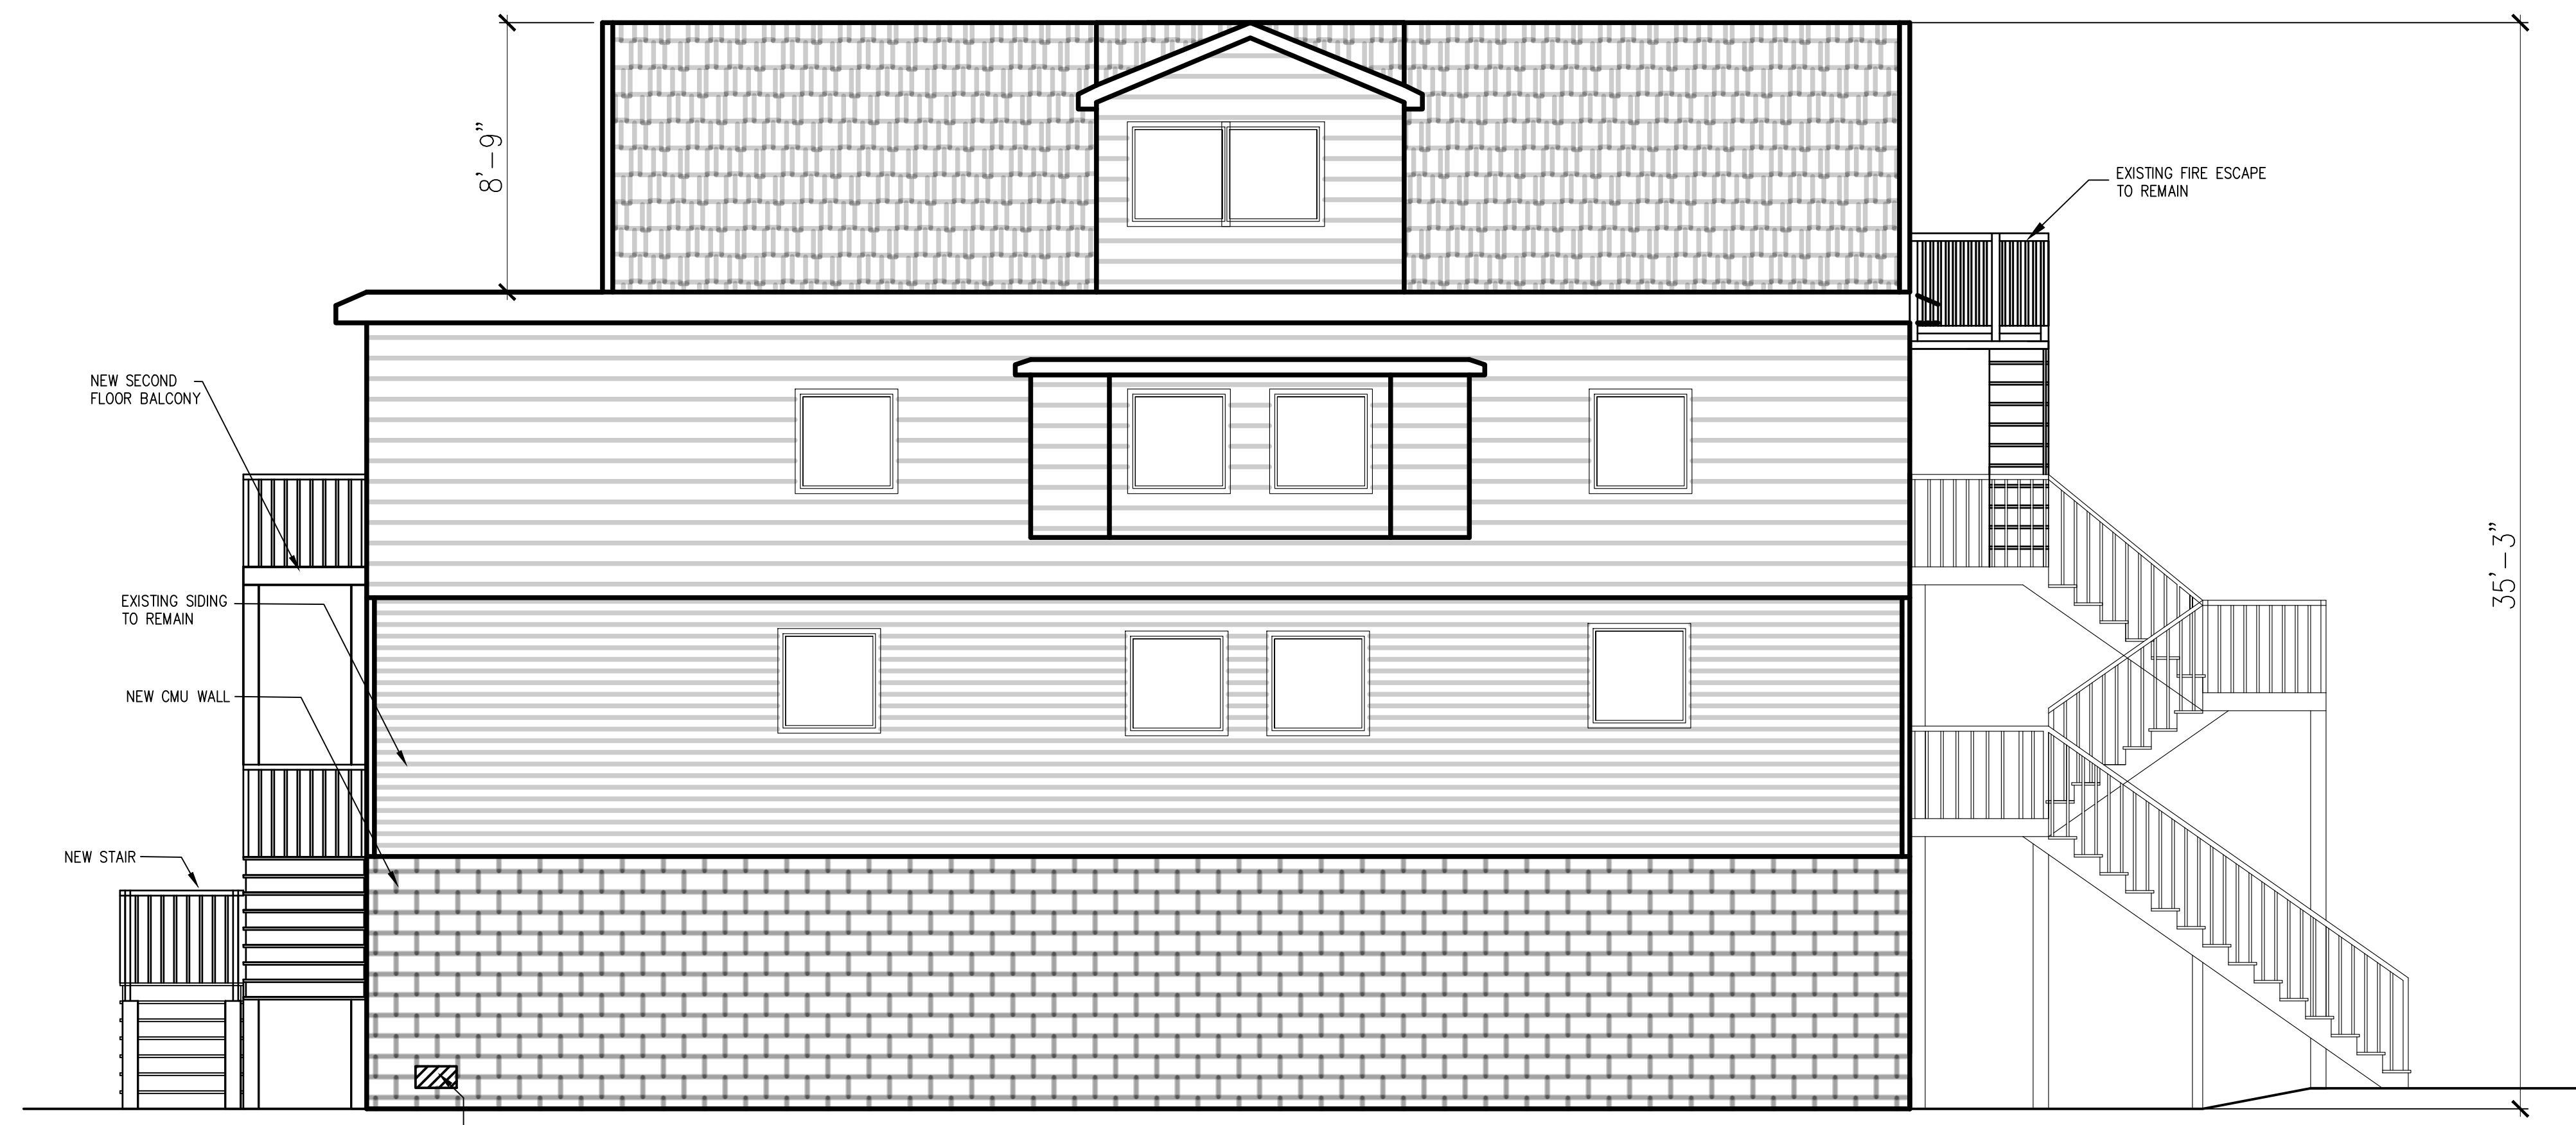

2 PROPOSED RIGHT SIDE ELEVATION
 SCALE: 1/4" = 1'-0"

REVISIONS

No.	DATE	DESCRIPTION

Owner:
 KB 5 Ocean Partners LLC


PROJECT:
 HOUSE LIFT
 5 OCEANVIEW AVENUE
 KEASBURG, NJ

DRAWING TITLE:
 PRELIMINARY DESIGN SIDE ELEVATIONS

DATE	07-07-23
chk by	DLB
drawing by	AC
dwg #:	A-103.00


JOB NO. 27

SEAL:

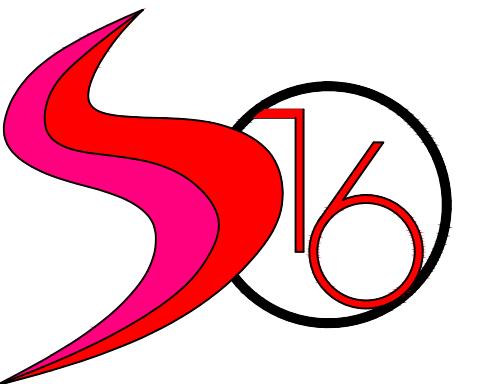

STUDIO 16 ARCHITECTURE LLC

603 Mattison Avenue, RM 407
 Asbury Park, NJ 07712
 p. 732-807-5359
 info@S16A.com www.S16A.com
 All drawings, designs and specifications are property of Studio 16 Architecture LLC for the specified project and shall not be used or reproduced without the written permission of Studio 16 Architecture LLC. Visual contact with these drawings or specifications shall constitute conclusive evidence or acceptance of these restrictions copyright 2023
 STUDIO 16 ARCHITECTURE LLC
 All rights reserved.

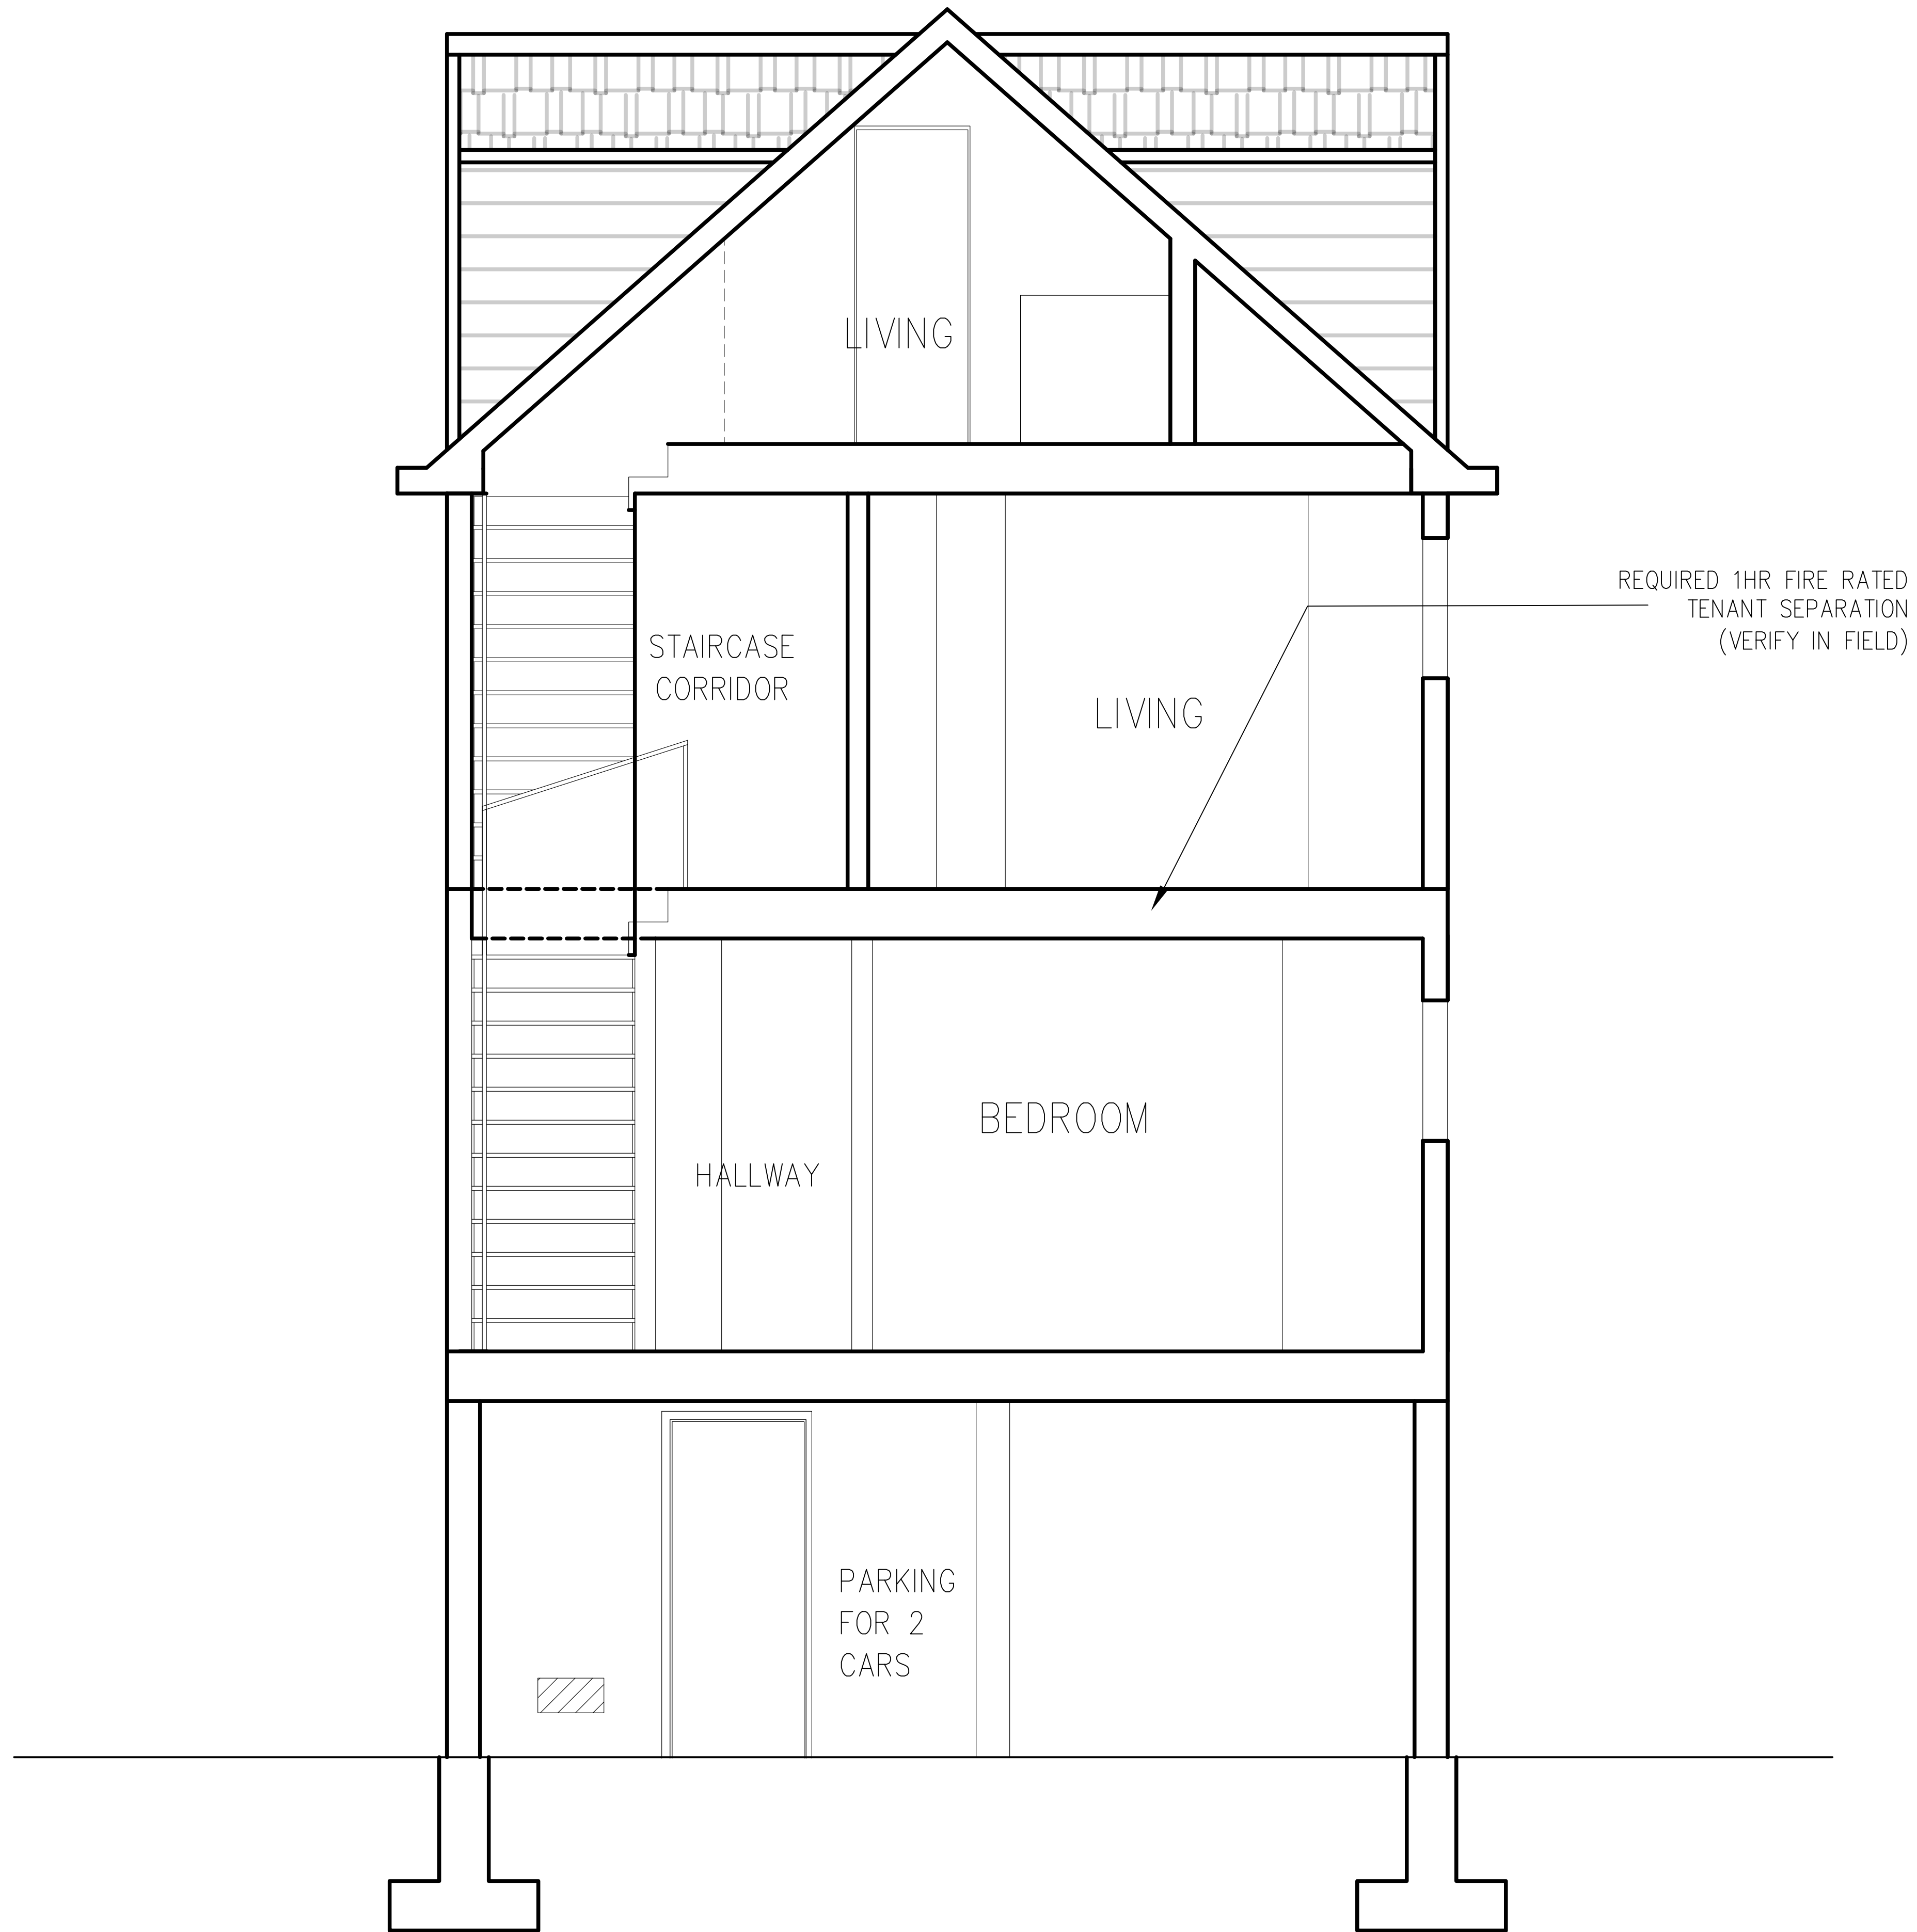

1 SECTION A-A
 SCALE: 1/2" = 1'-0"

REVISIONS

DESCRIPTION

DATE

No.

Owner:

KB 5 Ocean Partners LLC

PROJECT:

HOUSE LIFT
 5 OCEANVIEW AVENUE
 KEASBURG, NJ

DRAWING TITLE:

PRELIMINARY DESIGN SIDE
 ELEVATIONS

DATE 07-07-23

chk by DLB

drawing by AC

dwg #: A-104.00

4 of 4

JOB NO.

27

SEAL: