




FIRST FLOOR PLAN
1,011 S.F.

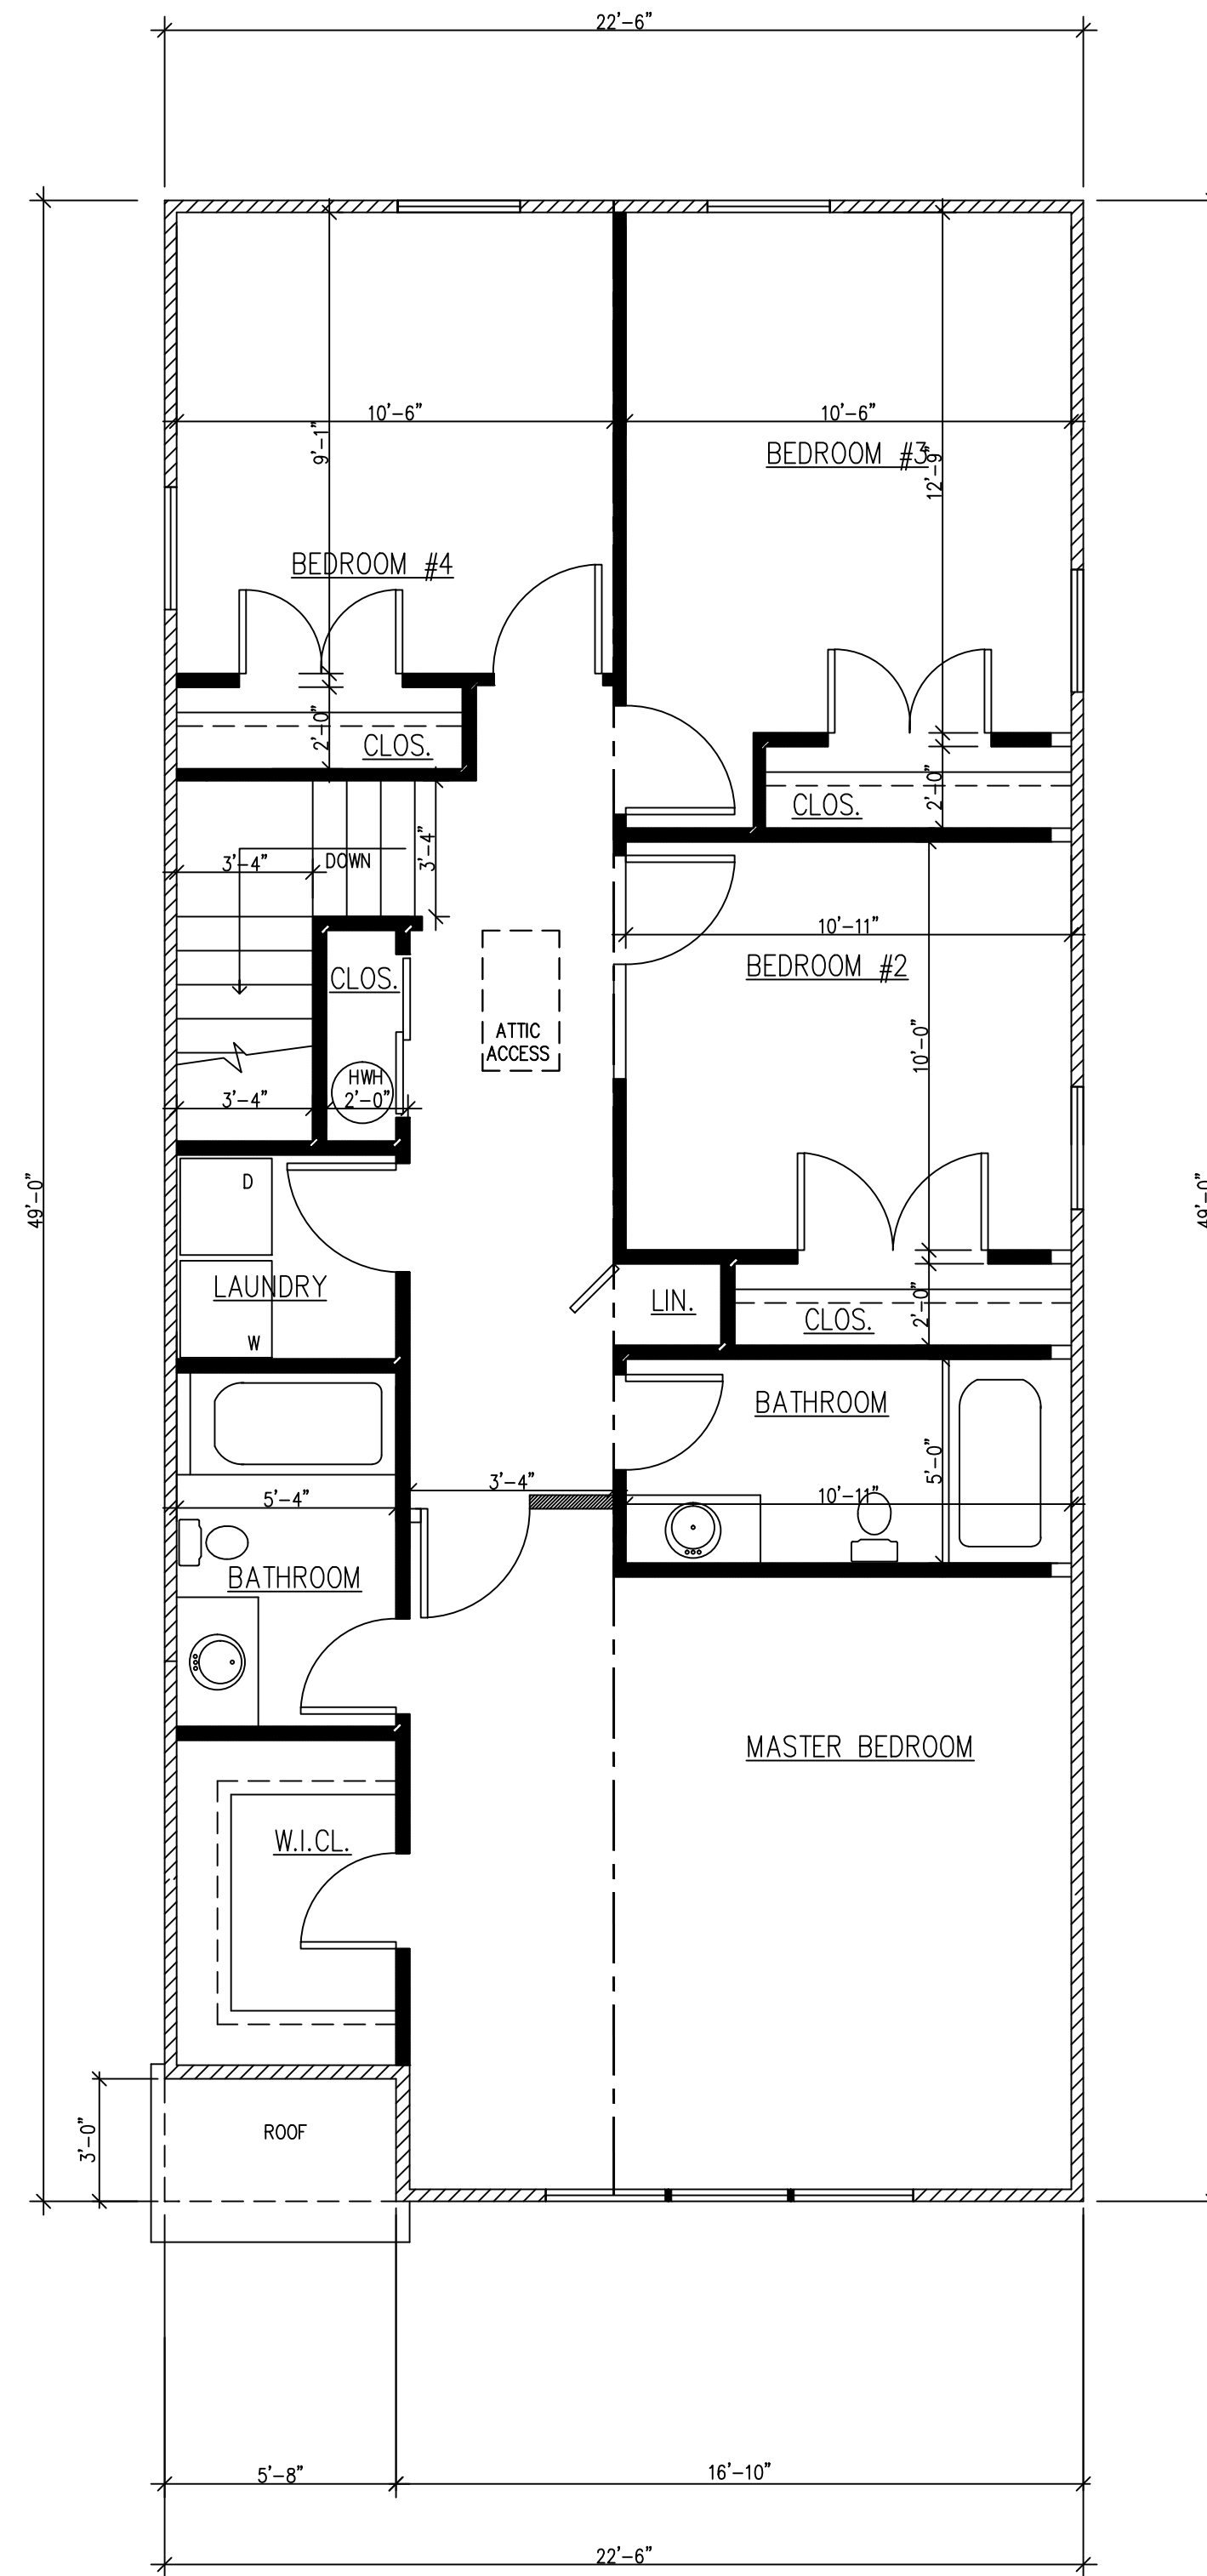

SECOND FLOOR PLAN
1,044 S.F.

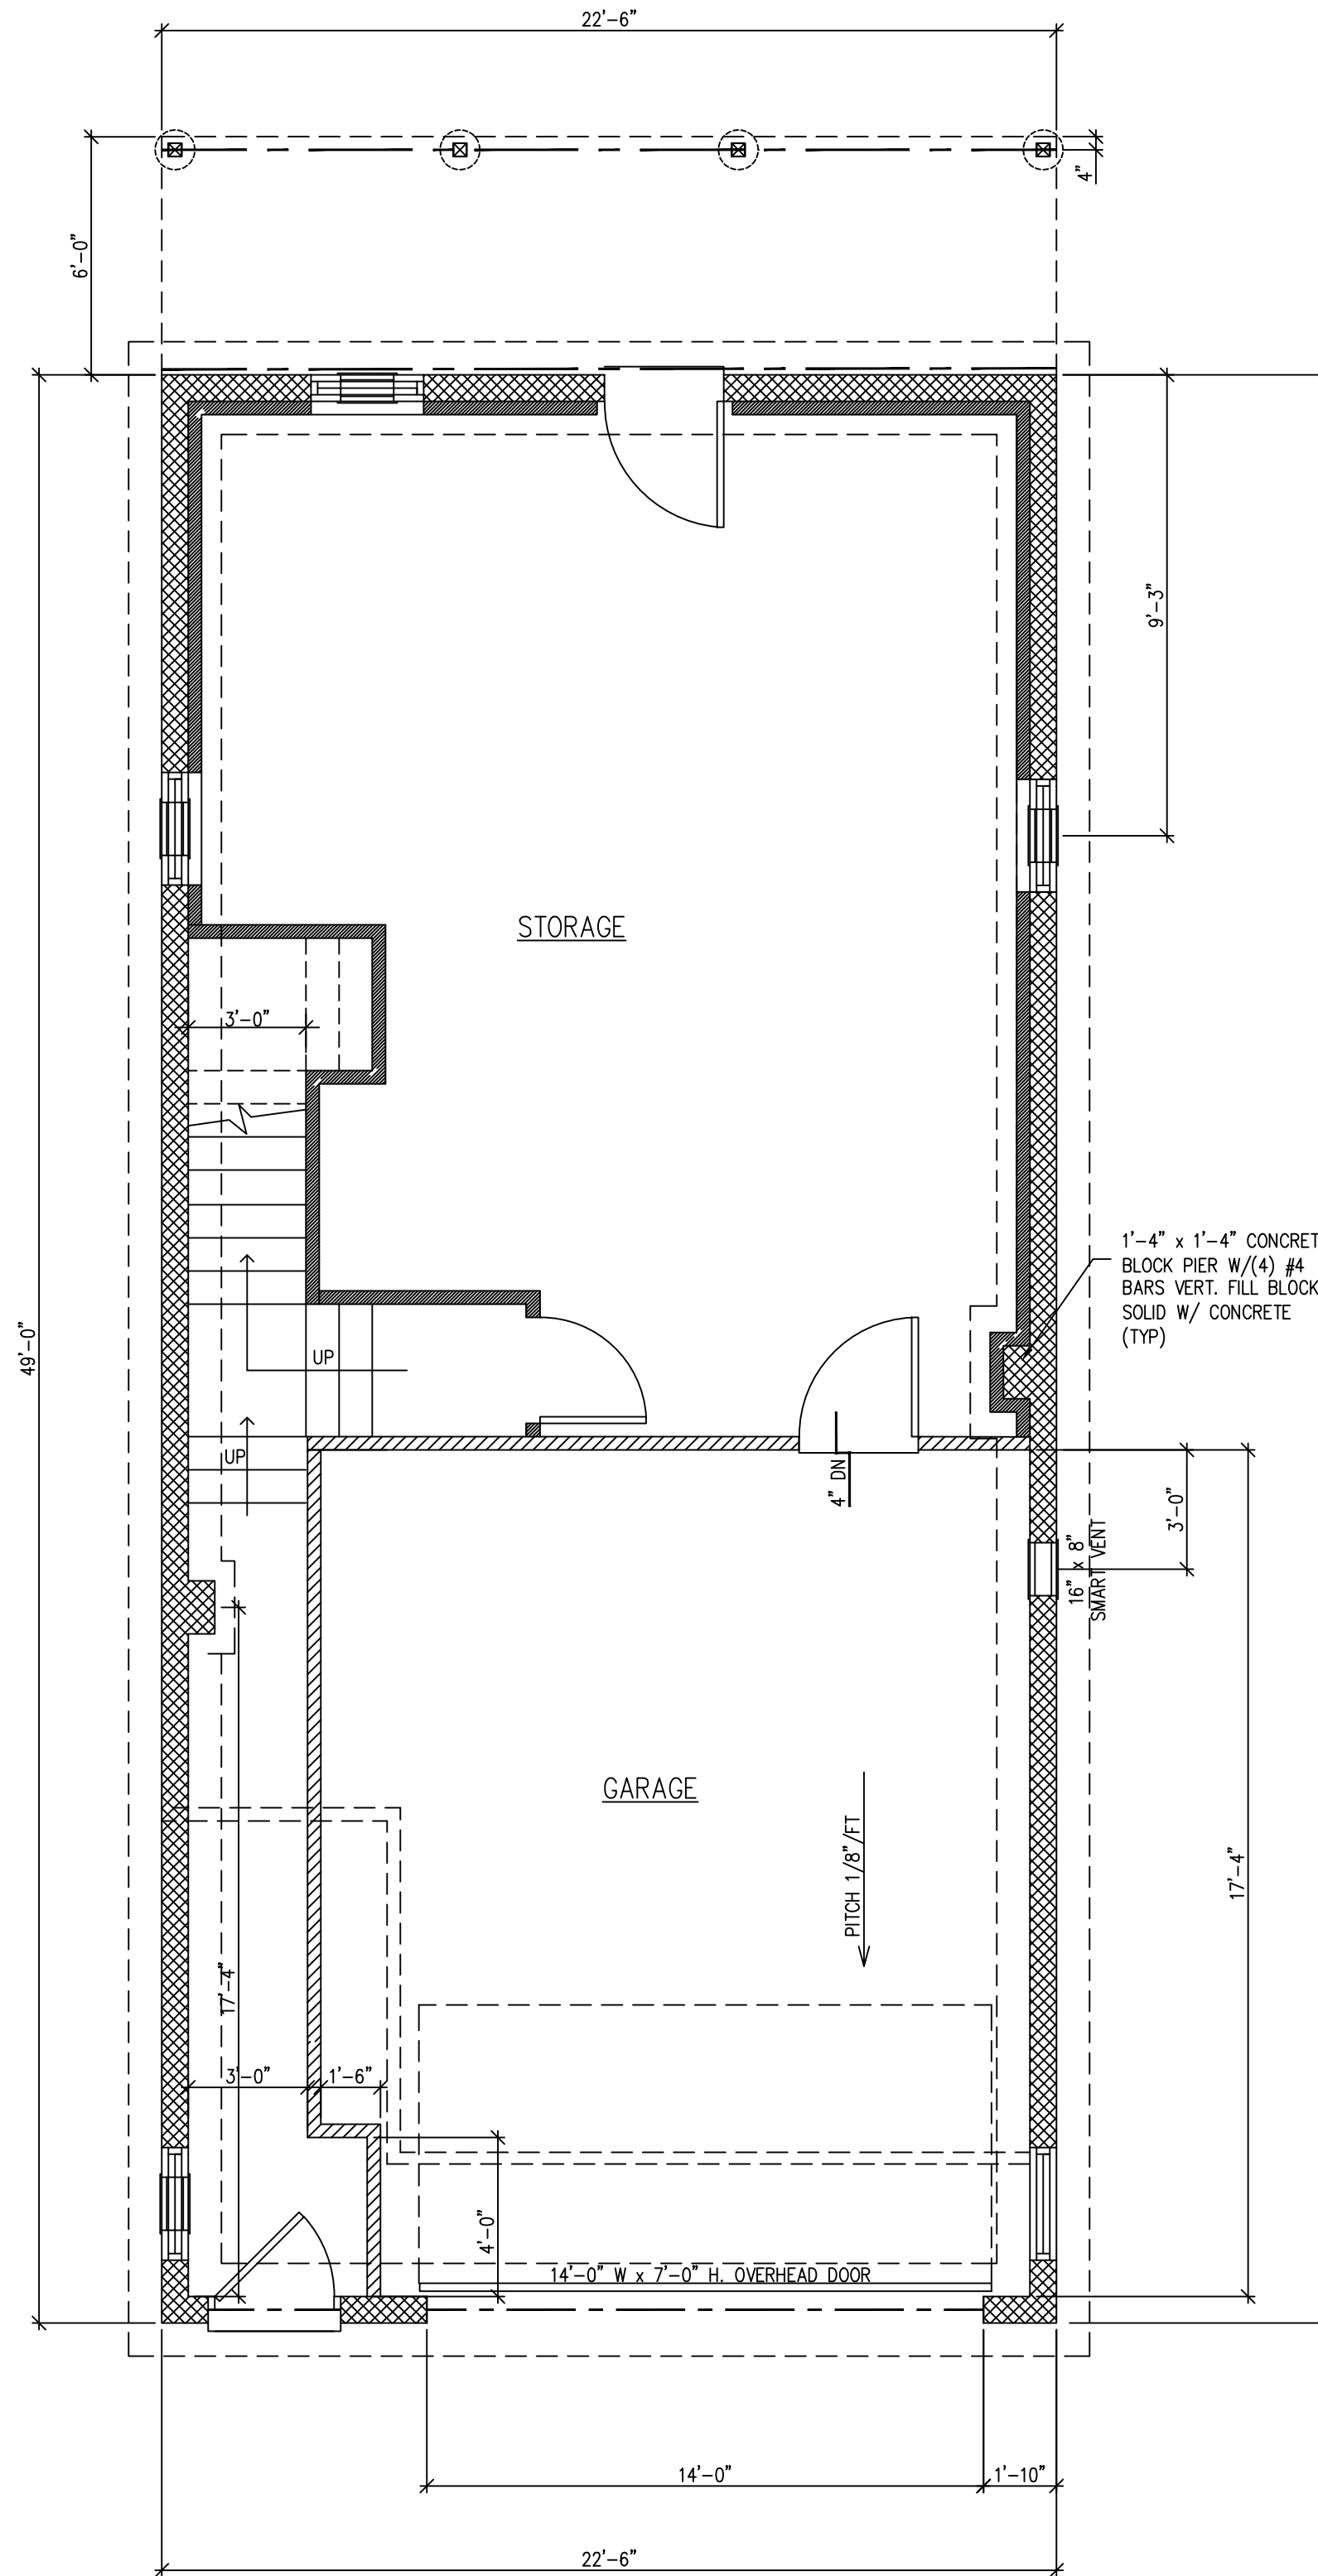

LOWER LEVEL PLAN
STORAGE = 481 S.F.
GARAGE = 373 S.F.

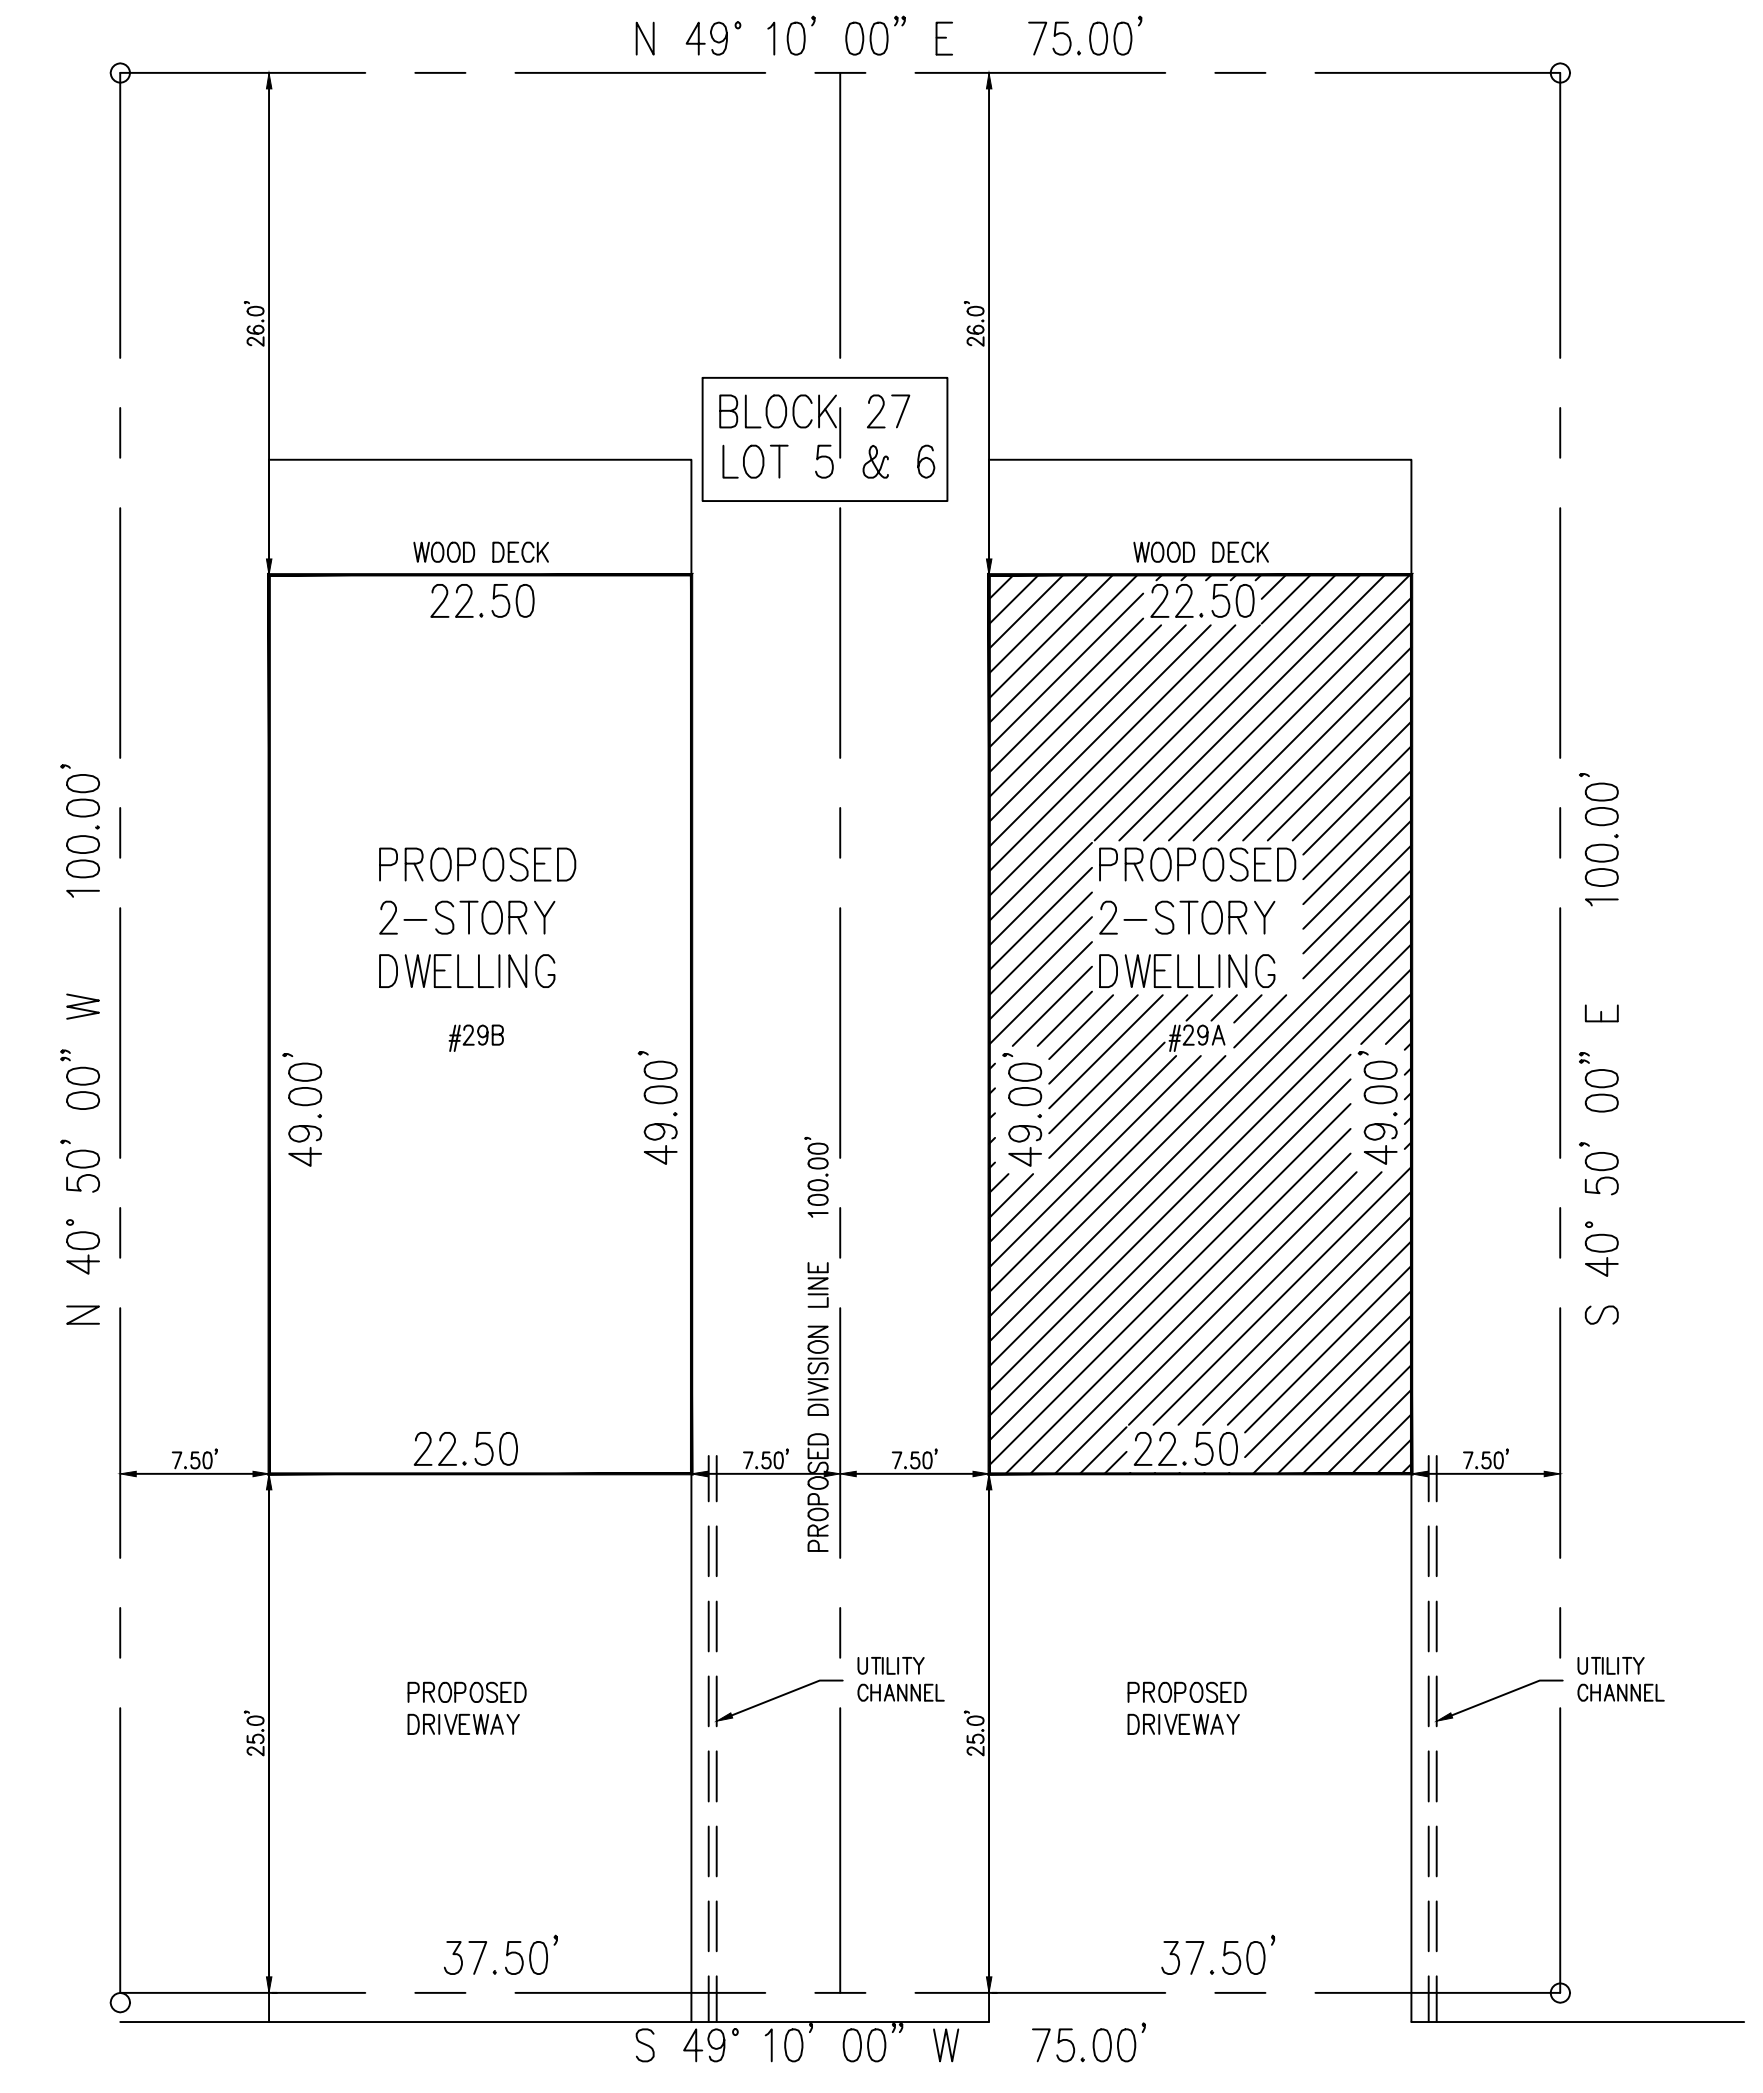

WOODLAND AVENUE

SITE PLAN
SCALE: 1" = 10'-0"

SITE PLAN INFORMATION TAKEN FROM SURVEY PREPARED BY
DIMARZO & SON, ASSOC., INC. 2204 MORRIS AVENUE, SUITE 103,
P.O. BOX 1717, UNION, NEW JERSEY 07083-1717 ON MARCH 20,
2020.

REV	DATE	DESCRIPTION
Sandy Beaches LLC. 29A Woodland Avenue Keansburg, New Jersey Floor Plans/Site Plan		
DWN: GDR	AOD NO: 2340	A-1
SCALE: 1/4" = 1'-0"	DATE: 07.19.23	

A. Ondar Design
Architecture

ALBERT ONDAR
19 TRUMAN DRIVE, MARLBORO
N.J. 07746 (732) 261-9641
EMAIL: archAOD@aol.com

ALBERT ONDAR
NJ LIC NO 10786