



LOWER LEVEL PLAN

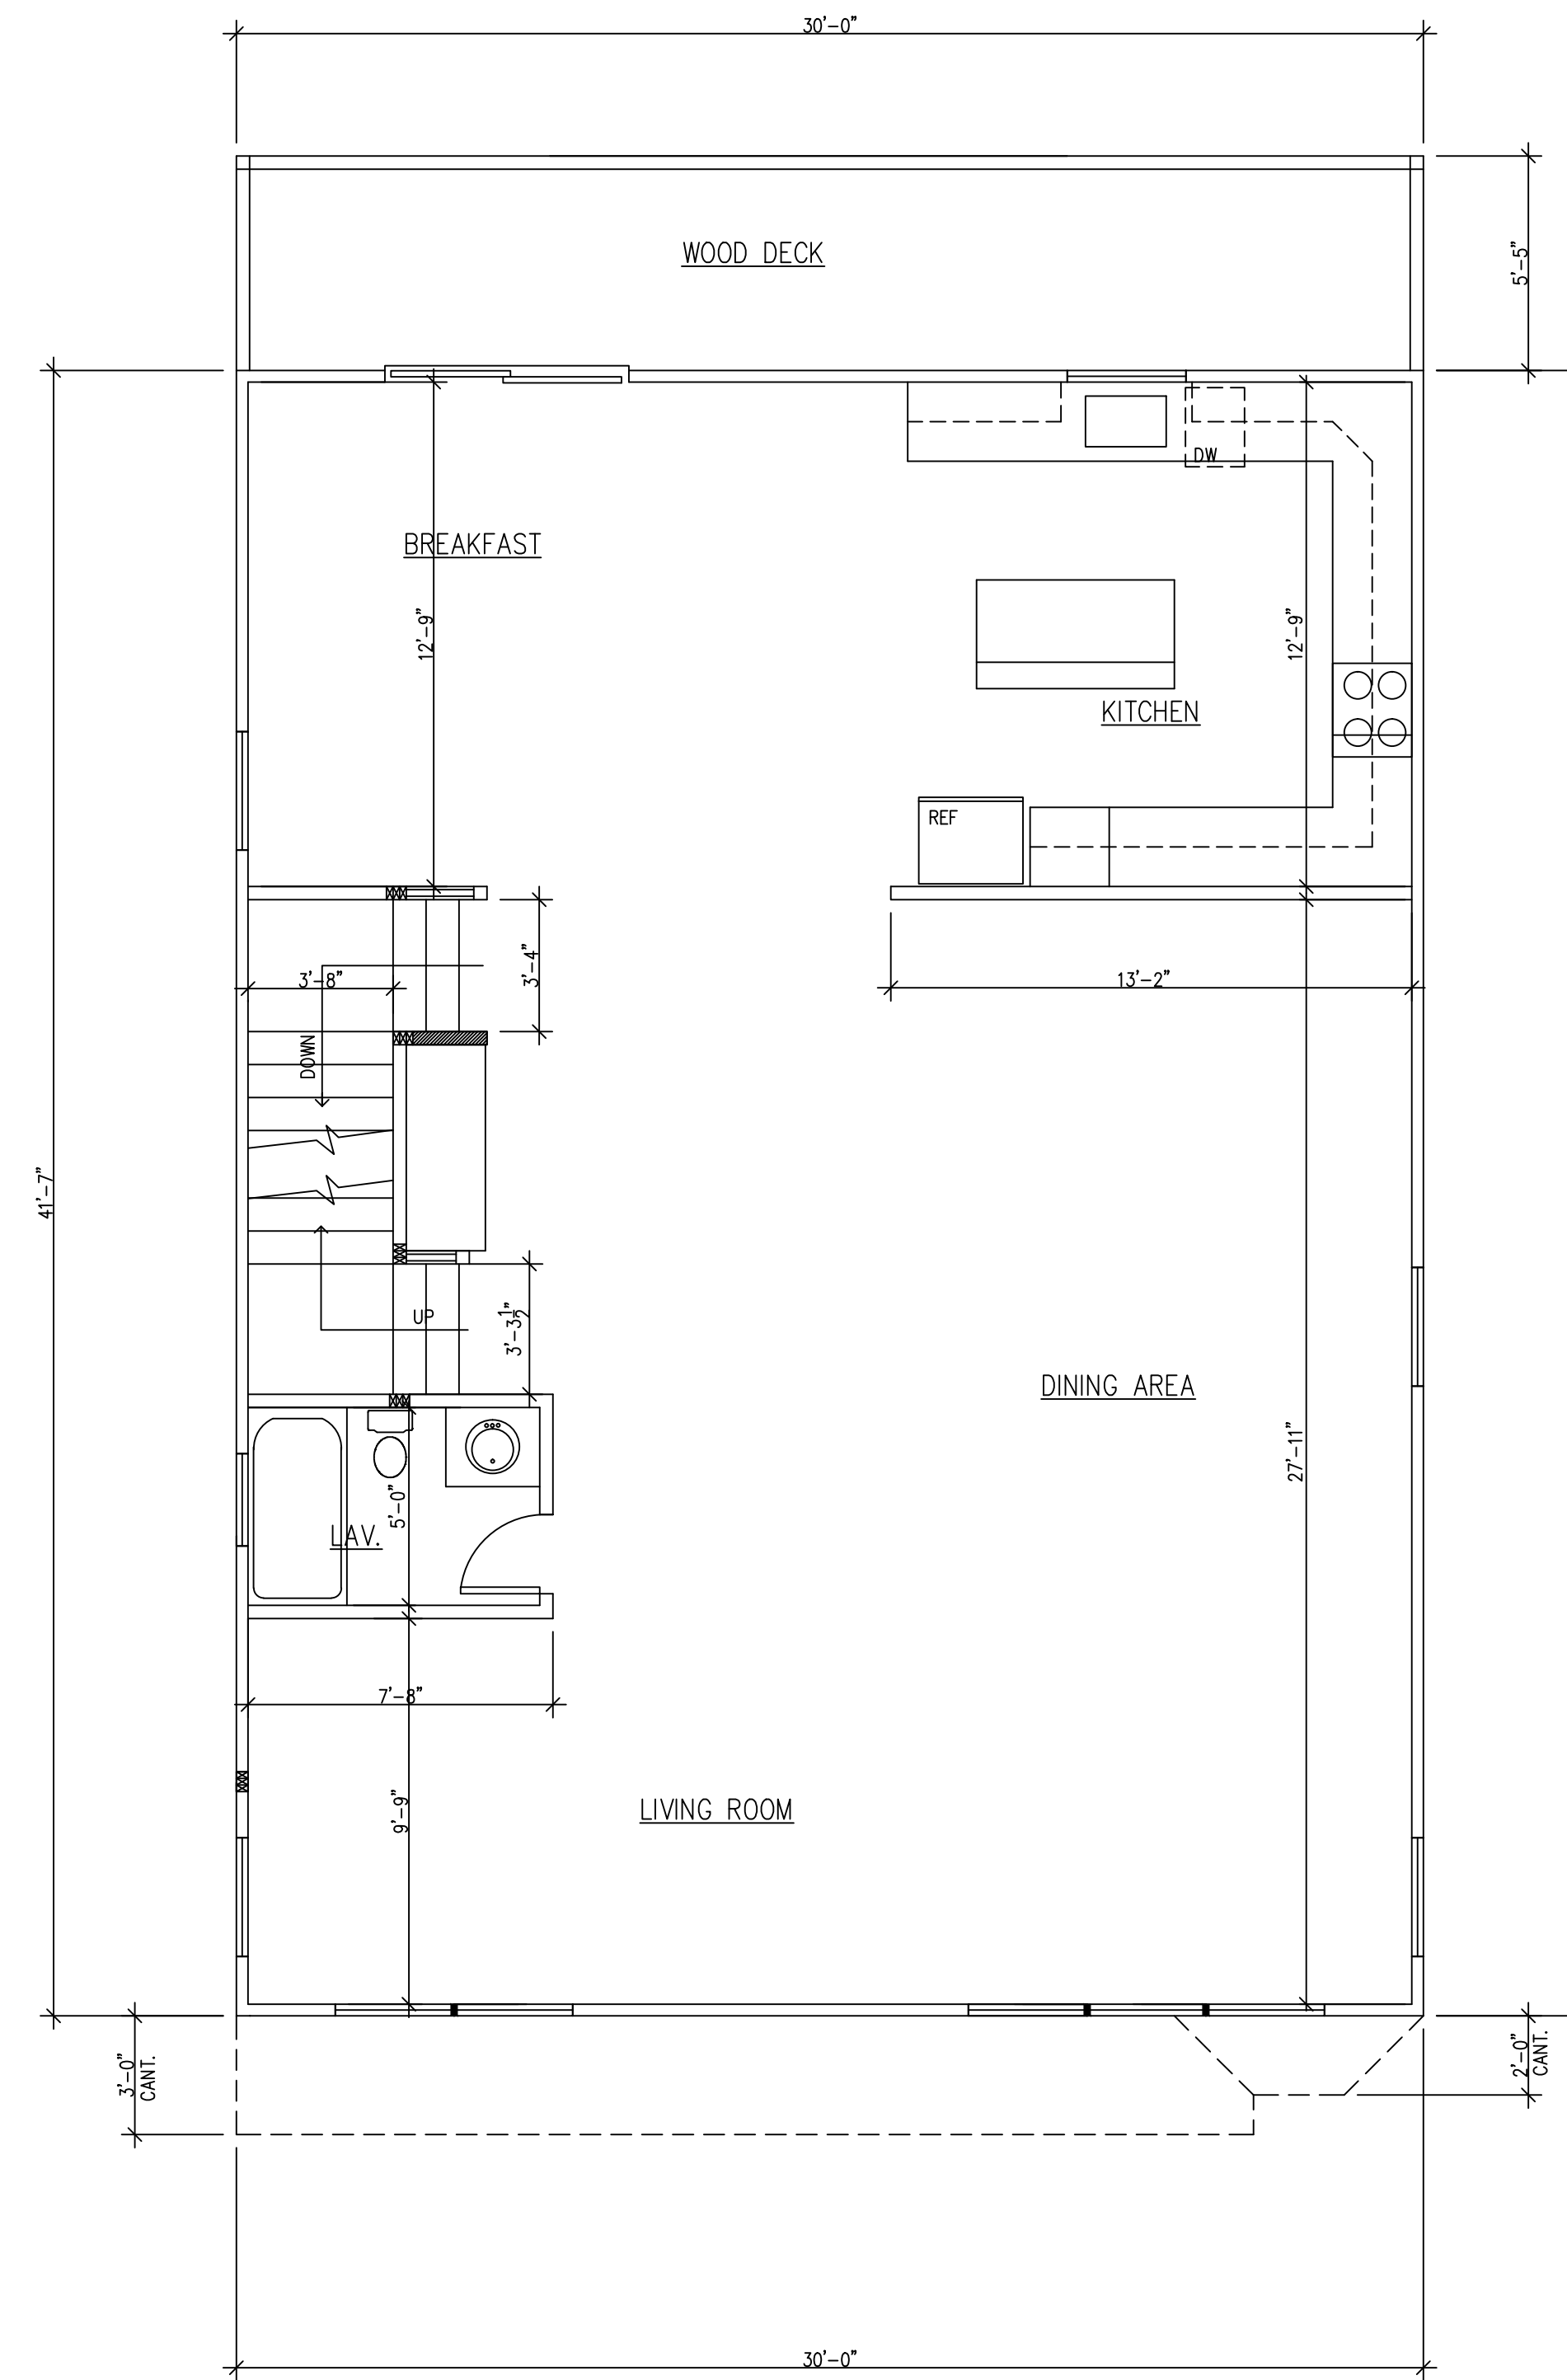

FIRST FLOOR PLAN

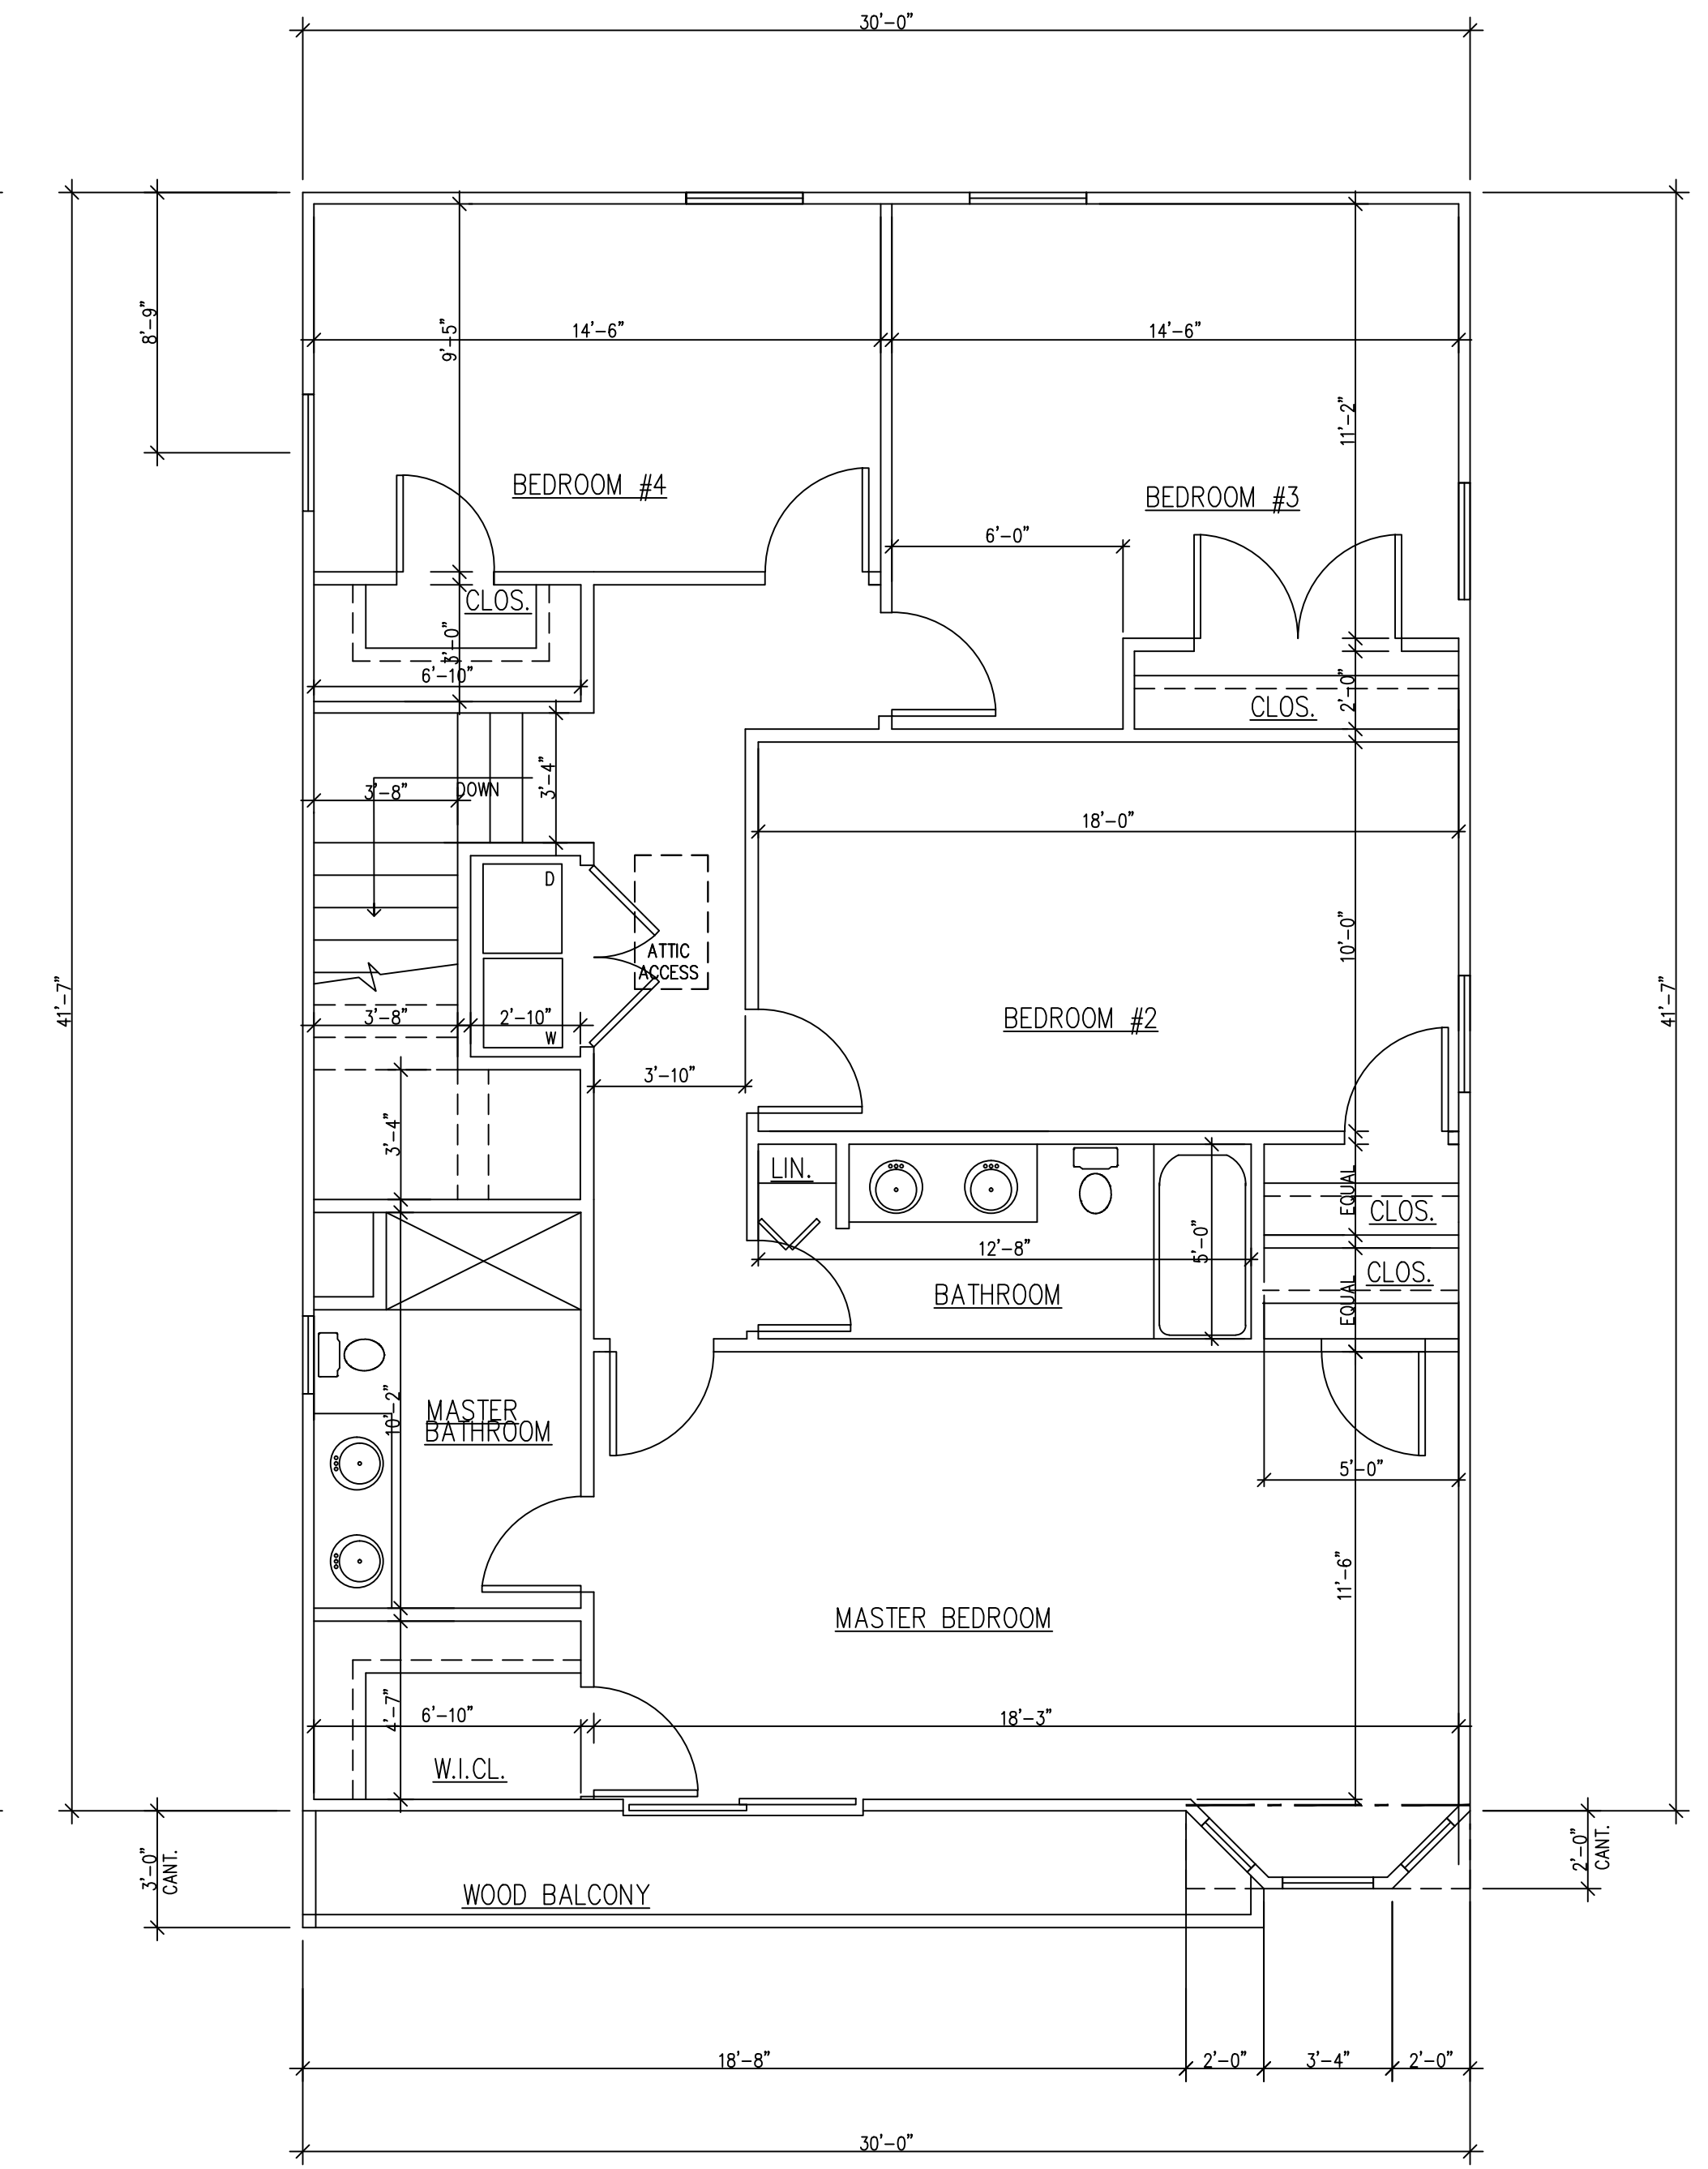


SECOND FLOOR PLAN

WIND LOAD DESIGN CONFORMS TO IBC NEW JERSEY EDITION 2015 FOR BASIC WIND SPEED 115 MPH.

REV	DATE	DESCRIPTION

ALBERT ONDAR
NJ LIC NO 10786

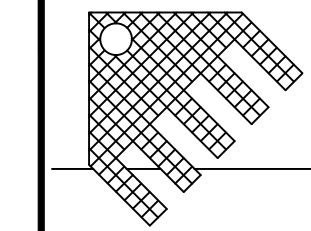

A. Ondar Design
Architecture

ALBERT ONDAR
19 TRUMAN DRIVE, MARLBORO
N.J. 07746 (732) 261-9641
email: archAOD@aol.com

Leap Builders
210 Twilight Avenue
Block: 127 Lot: 21.01
Keansburg, New Jersey

Floor Plans

DWN: GDR AOD NO: 24,10
SCALE: 1/4" = 1'-0" DATE: 08.13.24

A-1