

DATE / REVISIONS	CD	A1	A2	A3	A4
APRIL 10, 2005					
APRIL 29, 2005					
MAY 4, 2005					
MAY 27, 2005					
JUNE 6, 2005					
OCTOBER 20, 2005					

NOTES:  
 David Jablonka, NJ Lic. No. 13347

**TerranearPMC, LLC**  
 Consulting Engineers  
 379 Princeton-Hightstown Rd  
 Cranbury, NJ 08512  
 Tel: (609) 443-6400

257 South Ridgewood Road  
 South Orange, NJ 07079  
 tel: 973.313.0888  
 jablonkaRA@aol.com

**DAVID JABLONKA ARCHITECT, P.C.**

PROJECT: 0123  
**KEANSBURG PLAZA**  
 MAIN STREET  
 KEANSBURG, NEW JERSEY  
 BLOCK: 94 LOTS: 51, 52, 53 & 54


DRAWING NAME & NO.  
**SECOND FLOOR PLAN**

**A-2**

No use, reproduction, or distribution of this drawing or the concepts set forth herein without the prior consent of David Jablonka Architect, P.C.  
 Copyright © 2005 David Jablonka Architect, P.C.

3 SECOND FLOOR RESTROOMS  
 SCALE: 1/4" = 1'-0"

2 GROUND FLOOR RESTROOMS  
 SCALE: 1/4" = 1'-0"

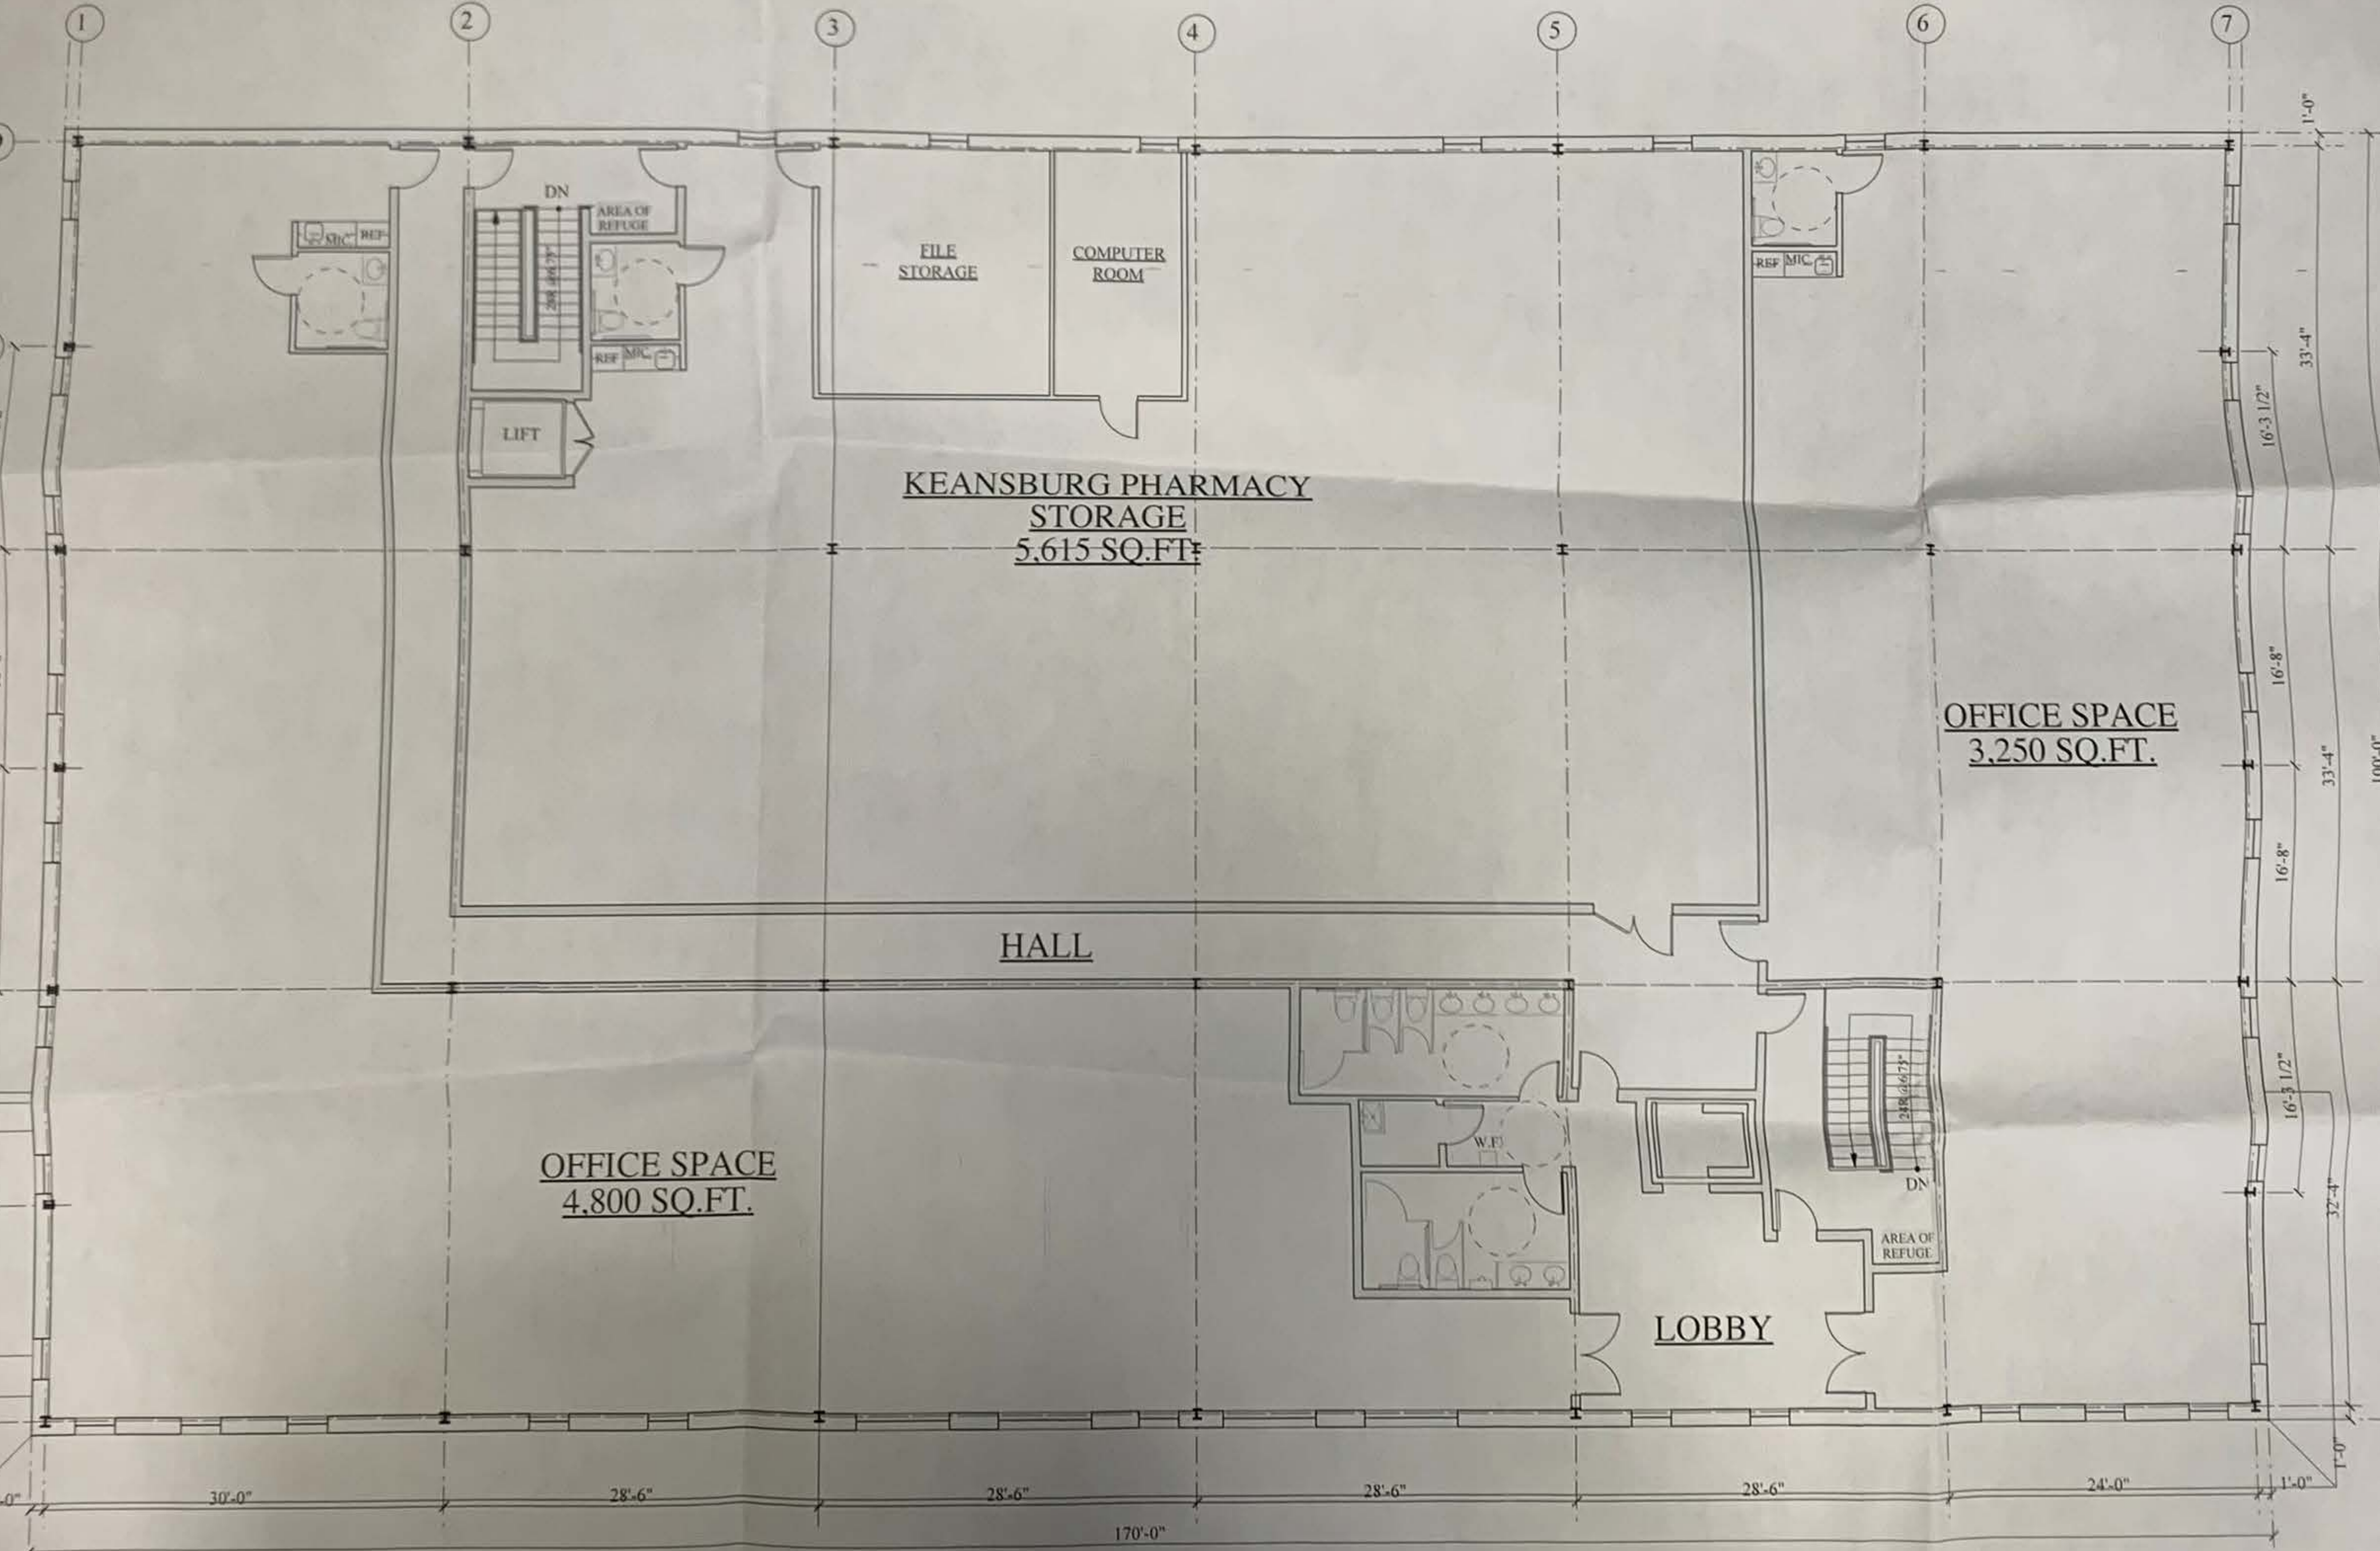

1 SECOND FLOOR PLAN  
 SCALE: 1/8" = 1'-0"

**STAIR NOTES:**  
 STAIRS SHALL COMPLY WITH ANSI A117.1-1998 SECTION 504  
 MAXIMUM RISER HEIGHT: 7"  
 MINIMUM TREAD DEPTH: 11"  
 NOSING: 1 1/2" MAXIMUM

**HANDRAIL NOTES:**  
 HANDRAILS SHALL COMPLY WITH ANSI A117.1-1998 SECTION 505  
 1 1/2" DIAMETER  
 WITH 1 1/2" CLEAR SPACE TO WALL  
 MOUNTED 36" ABOVE NOSINGS  
 TO TOP OF RAIL WITH 12" FLAT EXTENSION AT TOP AND 1" TREAD DEPTH SLOPED AND 12" FLAT EXTENSION AT BOTTOM RETURNED TO WALL.

**GAUDDRAIL NOTES:**  
 GAUDDRAILS SHALL COMPLY WITH IBC2000-NJ SECTION 1003.2.12  
 42 INCHES TALL ABOVE THE FLOOR OR TREAD NOSING, AND NOT ALLOWING THE PASSAGE OF A 4 INCH SPHERE.