



SERIAL #:	
REVISION:	DATE:
1	07/15/2025
2	07/15/2025
BY:	DATE:
REVISION:	DATE:
BY:	DATE:
	07/09/2025
SCALE:	N.T.S.
SECOND FLOOR CLG HT:	TRUSS TYPE:
FIRST FLOOR CLG HT:	ROOF PITCH:
	HEAT:
	WIND SPEED (MPH):
	GROUND SNOW (LB):
DRAWN BY:	

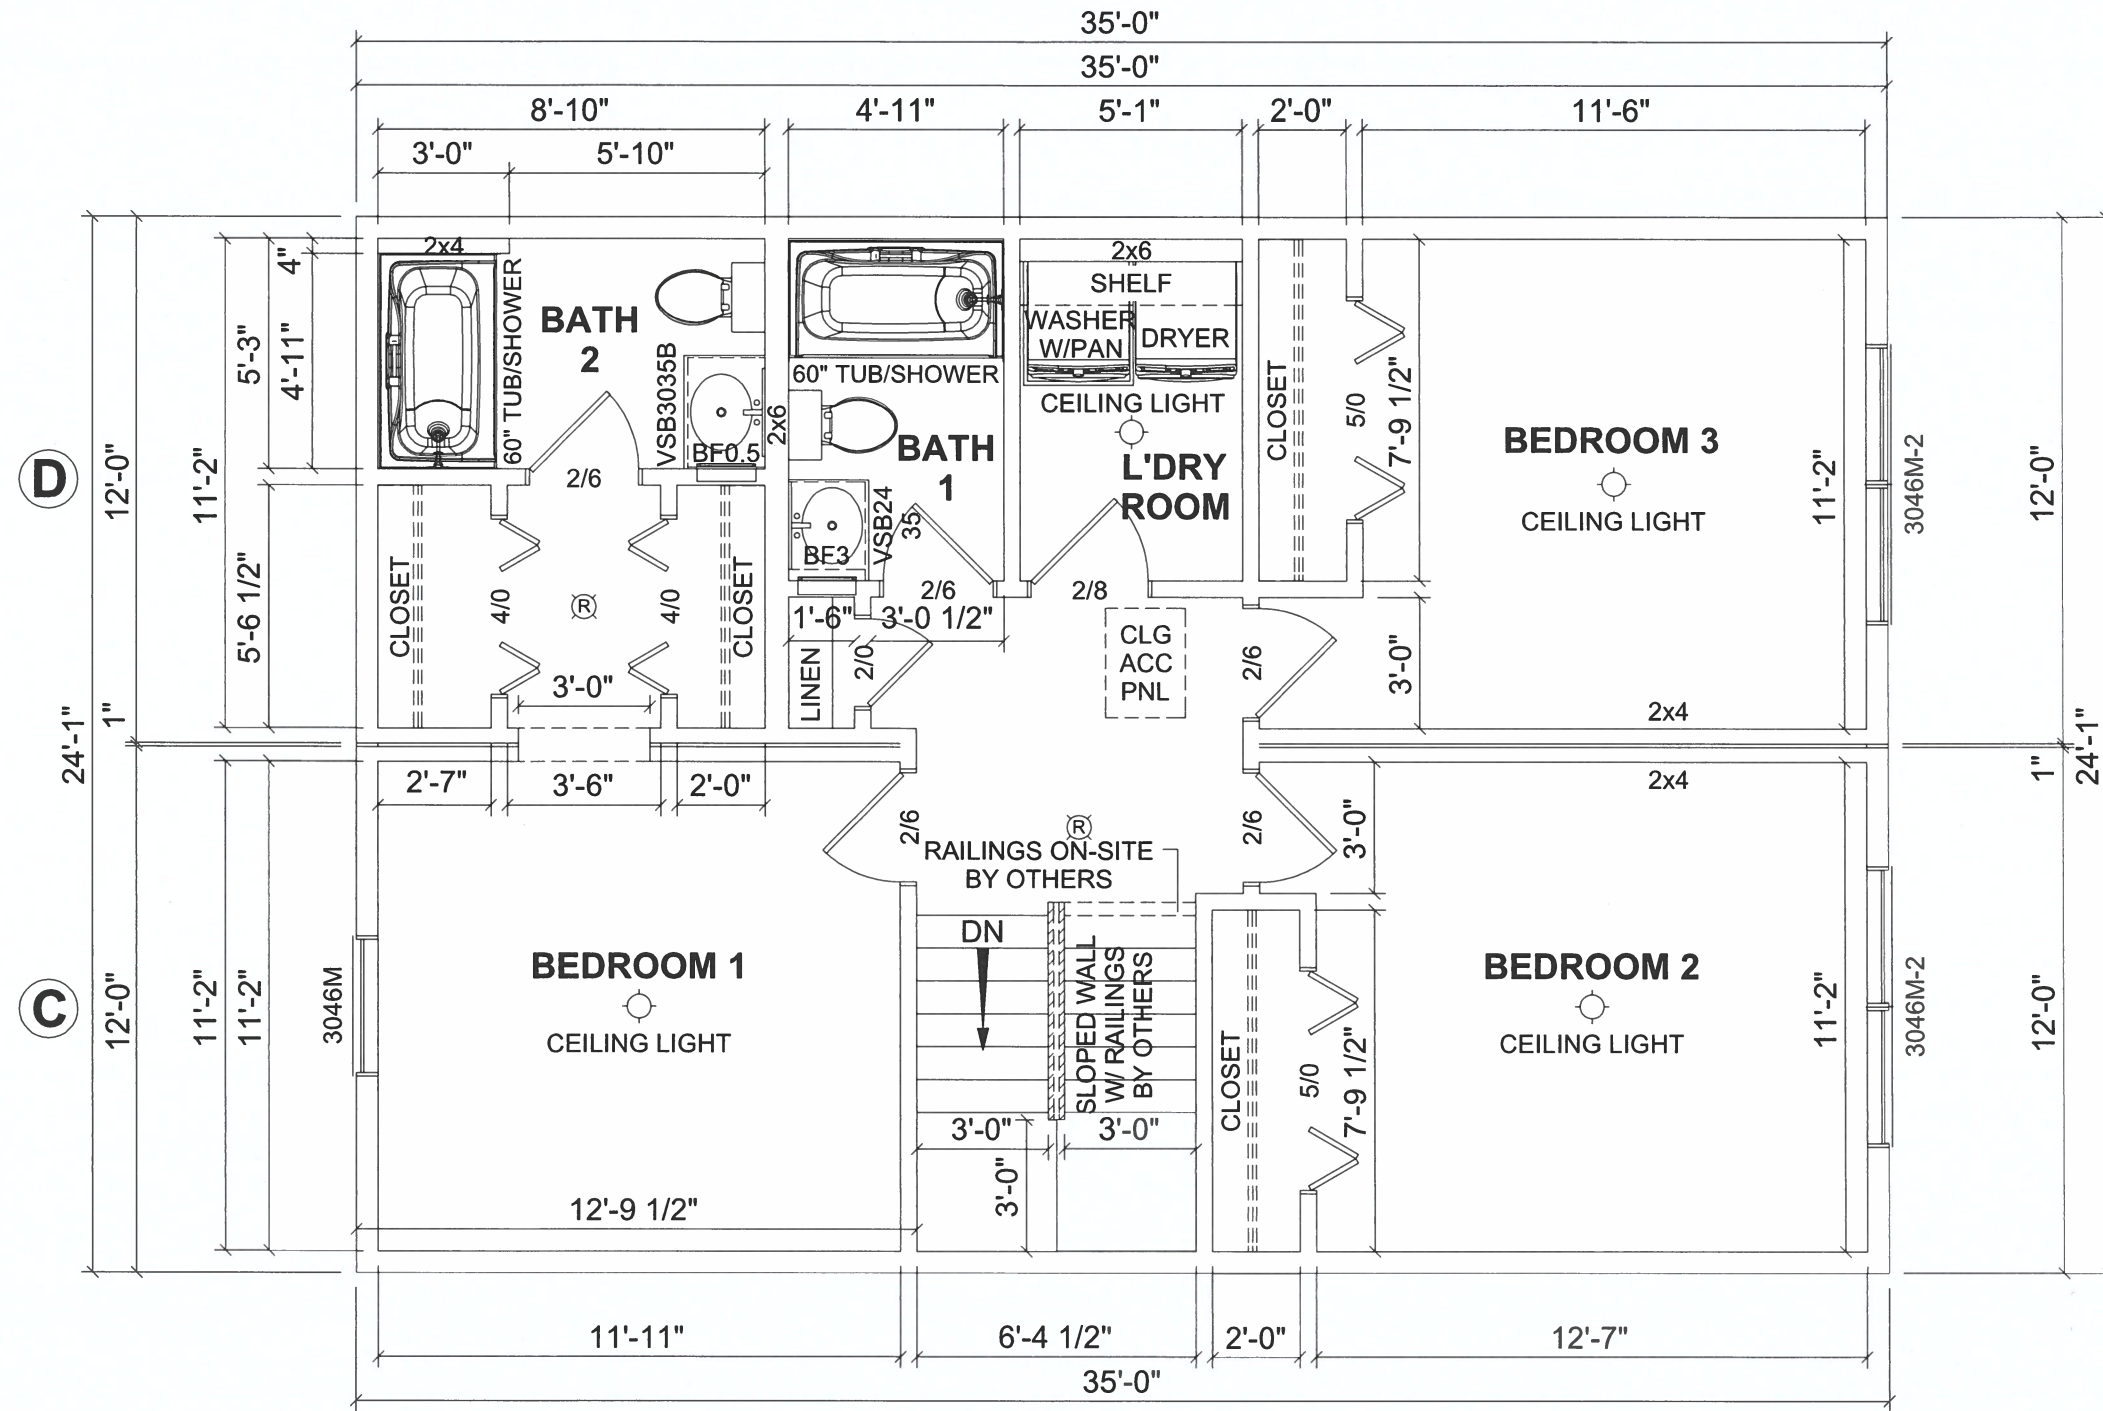

Statewide
CUSTOM BUILDERS
732-270-0050
 WWW.STATEWIDECUSTOMBUILDERS.COM
 1905 ROUTE 37 EAST, TOMS RIVER, NJ 08753

CUSTOMER:
CHRIS & SHANNON GAMPEAN
 ADDRESS:
 160 HIGHLAND BLVD
 KEANSBURG, NJ 07734
 SALES PERSON:
 STATE:

MODEL:
 DRAWING:
RENDERING
 SHEET:

4.0


DISCLAIMER: FLOOR PLANS & RENDERINGS SHOWN ARE CONCEPTUAL AND MAY VARY FROM PLANS AND SPECIFICATIONS. DUE TO CONTINUOUS PRODUCT DEVELOPMENT AND IMPROVEMENT, PRICES, SPECIFICATIONS AND MATERIALS ARE SUBJECT TO CHANGE WITHOUT NOTICE OR OBLIGATION. SQUARE FOOTAGE AND OTHER DIMENSIONS ARE APPROXIMATE. SQUARE FOOTAGE INCLUDES THE STAIRCASE AREA FOR BOTH LEVELS ON TWO-STORY MODELS. INCLUDED IMAGES ARE ARTIST RENDERINGS AND ARE NOT INTENDED TO BE AN ACCURATE REPRESENTATION OF THE HOME. RENDERINGS AND FLOOR PLANS MAY BE SHOWN WITH FEATURES AND/OR THIRD-PARTY ADDITIONS THAT MAY NOT BE AVAILABLE IN ALL REGIONS OR SITUATIONS.



DISCLAIMER: FLOOR PLANS & RENDERINGS SHOWN ARE CONCEPTUAL AND MAY VARY FROM PLANS AND SPECIFICATIONS. DUE TO CONTINUOUS PRODUCT DEVELOPMENT AND IMPROVEMENT, PRICES, SPECIFICATIONS AND MATERIALS ARE SUBJECT TO CHANGE WITHOUT NOTICE OR OBLIGATION. SQUARE FOOTAGE AND OTHER DIMENSIONS ARE APPROXIMATE. SQUARE FOOTAGE INCLUDES THE STAIRCASE AREA FOR BOTH LEVELS ON TWO-STORY MODELS. INCLUDED IMAGES ARE ARTIST RENDERINGS AND ARE NOT INTENDED TO BE AN ACCURATE REPRESENTATION OF THE HOME. RENDERINGS AND FLOOR PLANS MAY BE SHOWN WITH FEATURES AND/OR THIRD-PARTY ADDITIONS THAT MAY NOT BE AVAILABLE IN ALL REGIONS OR SITUATIONS.

CUSTOMER:		CHRIS & SHANNON GAMPEAN	
ADDRESS:		160 HIGHLAND BLVD KEANSBURG, NJ 07734	
SALES PERSON:		STATE:	
MODEL:			
DRAWING:		SECOND FLOOR PLAN	
SHEET:		1.2	
REVISION:	DATE:	BY:	DATE:
1	07/15/2025		
2	07/15/2025		
BY:	DATE:	BY:	DATE:
			07/09/2025
SCALE:	N.T.S.		
FIRST FLOOR CLG HT:	ROOF PITCH:	HEAT:	WIND SPEED (MPH):
SECOND FLOOR CLG HT:	TRUSS TYPE:	DP:	GROUND SNOW (LB):
SERIAL #:			

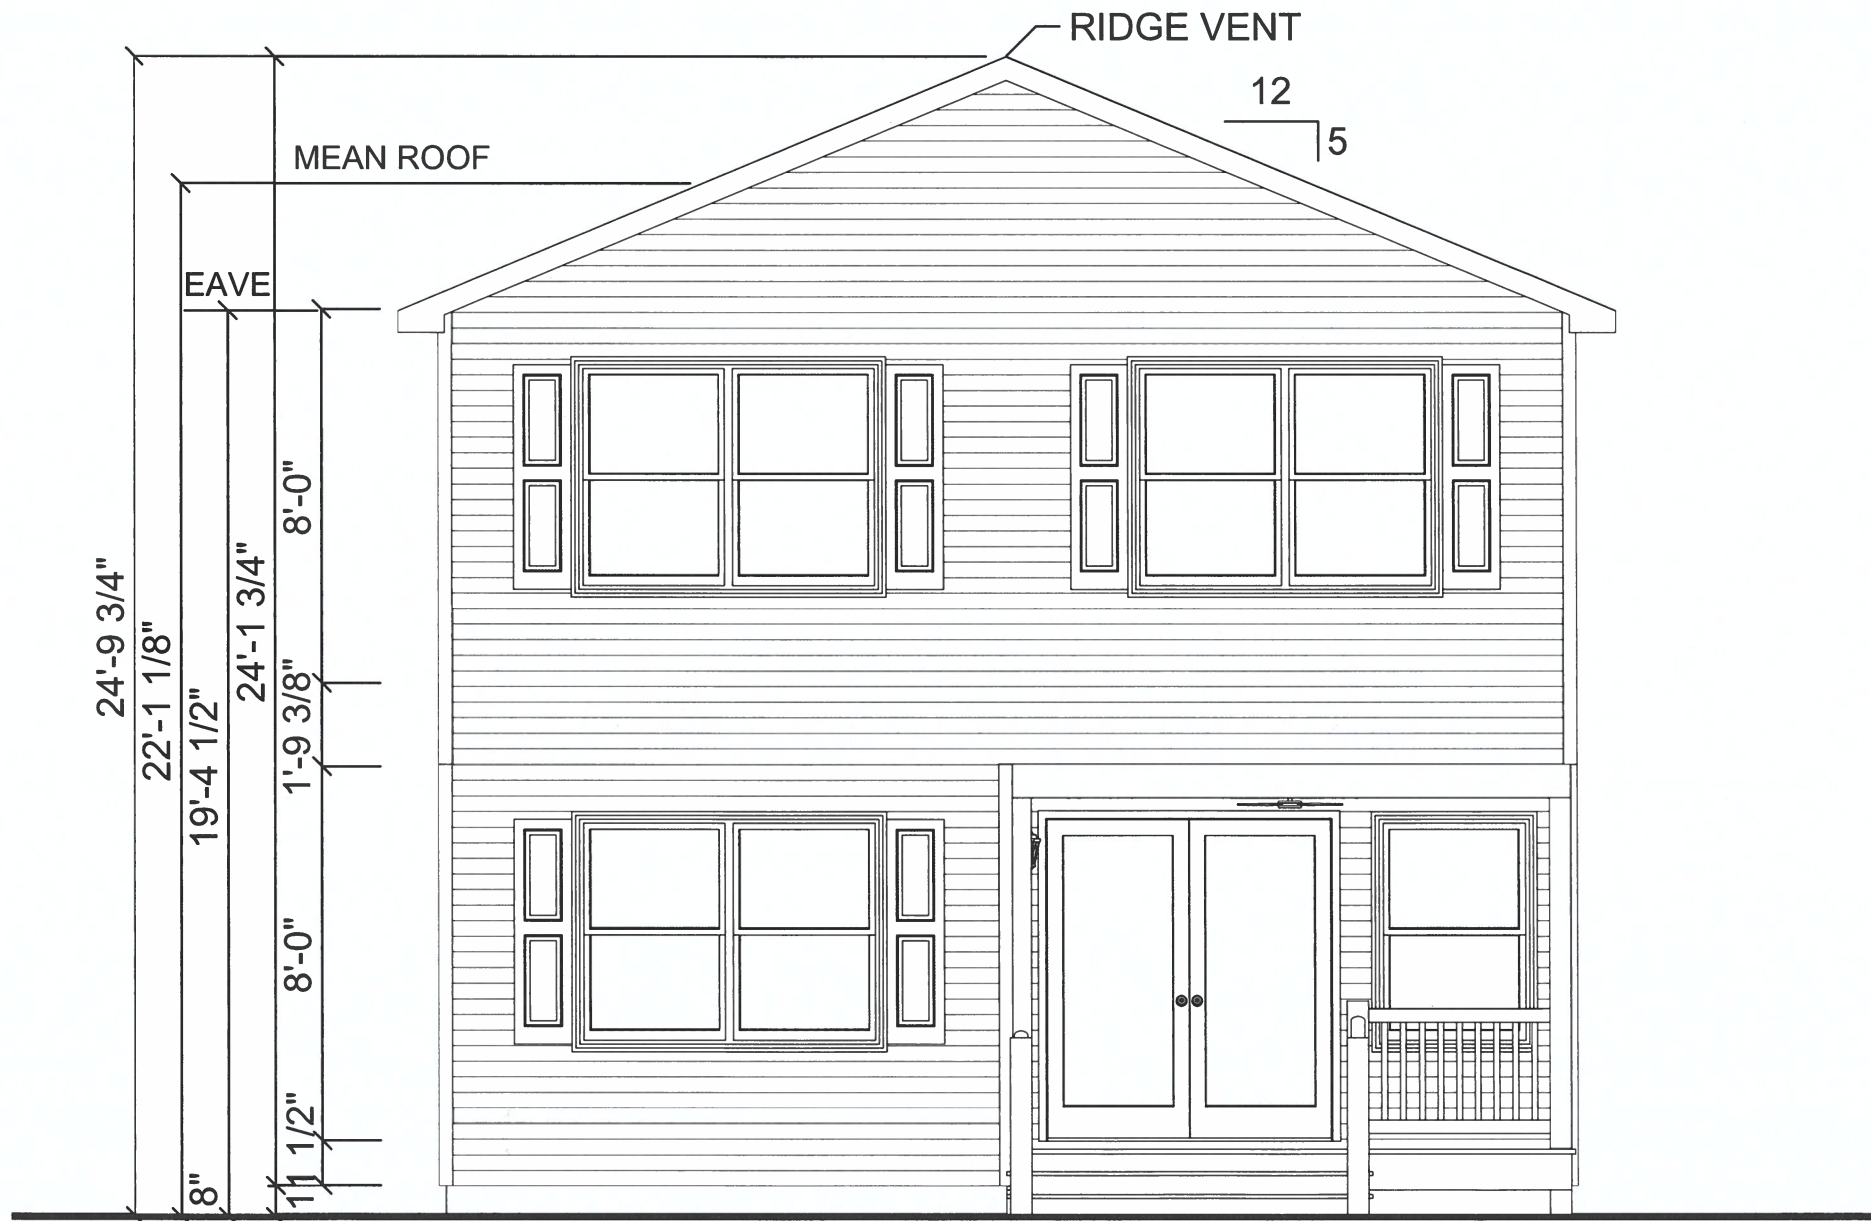
Statewide
CUSTOM BUILDERS
732-270-0050
WWW.STATEWIDECUSTOMBUILDERS.COM
1905 ROUTE 37 EAST, TOMS RIVER, NJ 08753



FRONT ELEVATION

DISCLAIMER:

FLOOR PLANS & RENDERINGS SHOWN ARE CONCEPTUAL AND MAY VARY FROM PLANS AND SPECIFICATIONS. DUE TO CONTINUOUS PRODUCT DEVELOPMENT AND IMPROVEMENT, PRICES, SPECIFICATIONS AND MATERIALS ARE SUBJECT TO CHANGE WITHOUT NOTICE OR OBLIGATION. SQUARE FOOTAGE AND OTHER DIMENSIONS ARE APPROXIMATE. SQUARE FOOTAGE INCLUDES THE STAIRCASE AREA FOR BOTH LEVELS ON TWO-STORY MODELS. INCLUDED IMAGES ARE ARTIST RENDERINGS AND ARE NOT INTENDED TO BE AN ACCURATE REPRESENTATION OF THE HOME. RENDERINGS AND FLOOR PLANS MAY BE SHOWN WITH FEATURES AND/OR THIRD-PARTY ADDITIONS THAT MAY NOT BE AVAILABLE IN ALL REGIONS OR SITUATIONS.

SERIAL #:	
REVISION:	DATE:
1	07/15/2025
2	07/15/2025
BY:	DATE:
	07/09/2025
SCALE:	1/4"=1'-0"
SECOND FLOOR CLG HT:	TRUSS TYPE:
FIRST FLOOR CLG HT:	ROOF PITCH:
HEAT:	DP:
WIND SPEED (MPH):	GROUND SNOW (LB):
 Statewide CUSTOM BUILDERS 732-270-0050 <small>WWW.STATEWIDECUSTOMBUILDERS.COM</small> <small>1905 ROUTE 37 EAST, TOMS RIVER, NJ 08753</small>	
CUSTOMER:	CHRIS & SHANNON GAMPEAN
ADDRESS:	160 HIGHLAND BLVD KEANSBURG, NJ 07734
SALES PERSON:	STATE:
MODEL:	
DRAWING:	ELEVATION
SHEET:	2.0