

SCALE: 1/4"=1'-0"

JASON PEIST ARCHITECT, LLC 171 BROAD ST. MATAWAN, NJ 07747 973-534-8745 | www.jasonpeist.com

NEW CONSTRUCTION
58 CENTER STREET
EANSBURG BORO, NJ 077
MONMOUTH COUNTY


REVISIONS:


DESCRIPTION: ISSUED FOR ZONING


DATE: 6/23/2022

NOTE:
THIS DRAWING IS APPROVED ONLY FOR THE SCOPE OF WORK INDICATED ON THE DRAWINGS. ALL OTHER MATTERS SHOWN
ARE NOT TO BE RELIED UPON OR CONSIDERED AS EITHER BEING APPROVED BY THIS ARCHITECT AND HIS CONSULTANTS OR IN ACCORDANCE WITH APPLICABLE CODES AND STANDARDS

REFER TO CIVIL DRAWINGS FOR SITE INFORMATION

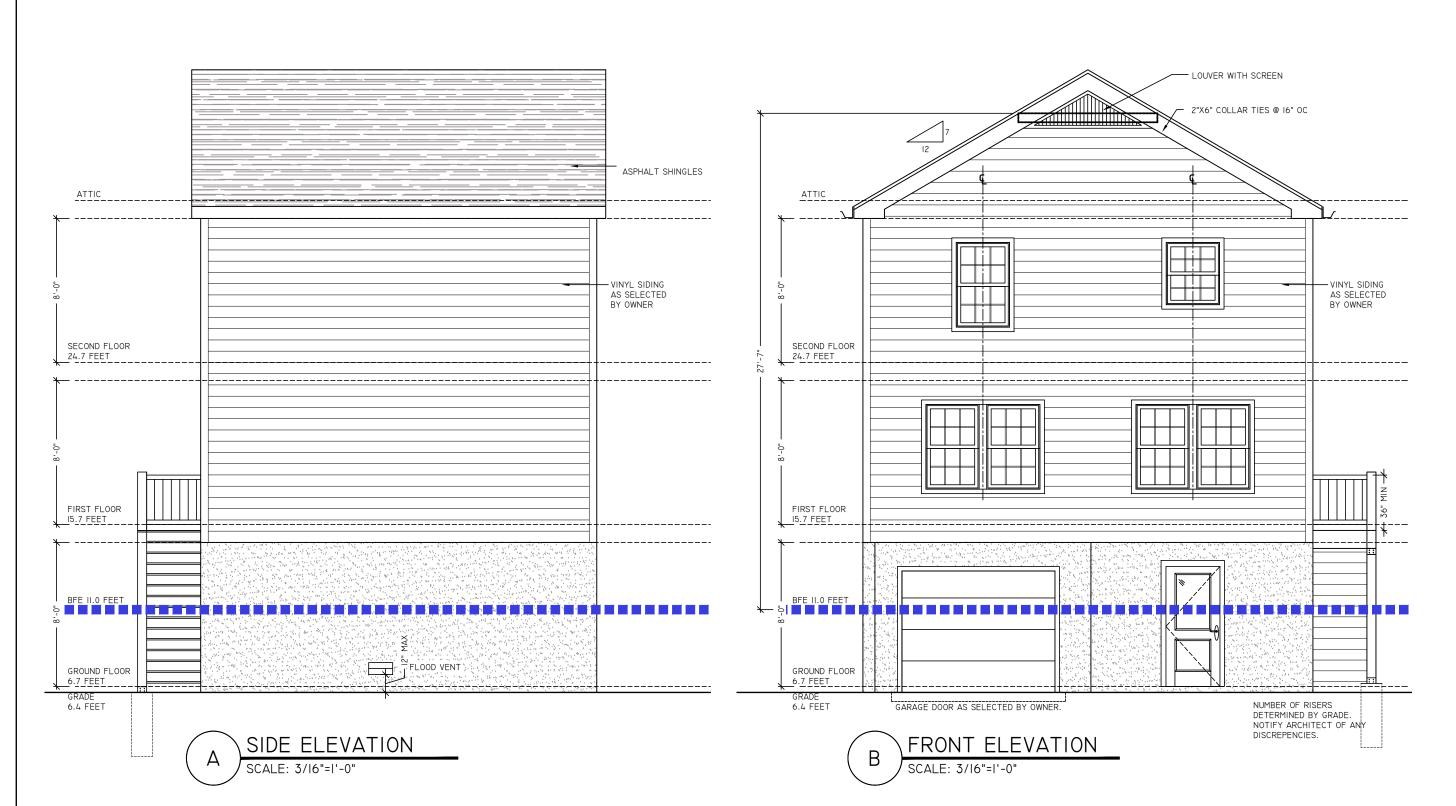

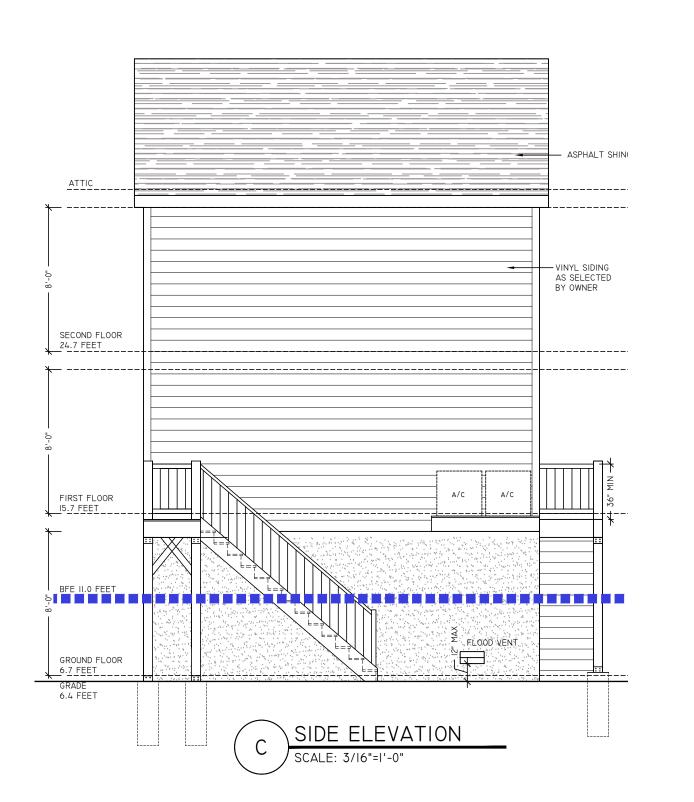

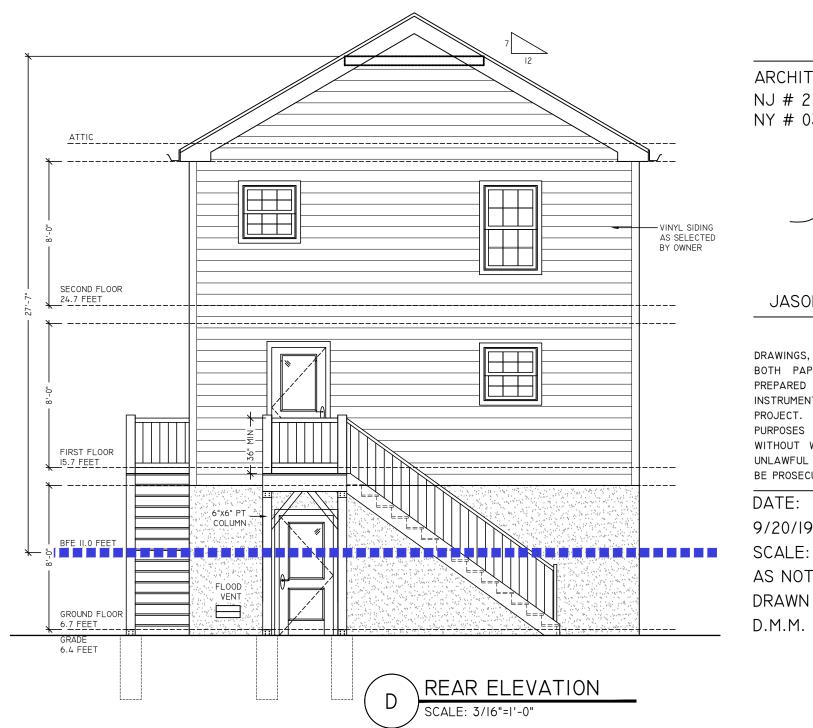

DRAWING TITLE:

ELEVATIONS

ARCHITECTURAL LICENSE #: NJ # 21A102035200 NY # 039598

JASON PEIST, AIA - ARCHITECT

© COPYRIGHT 2019

DRAWINGS, SPECIFICATIONS & OTHER DOCUMENTS, BOTH PAPER COPIES AND IN ELECTRONIC FORM, PREPARED BY JASON PEIST AND CONSULTANTS ARE INSTRUMENTS OF SERVICE FOR USE SOLELY FOR THIS PURPOSES BEYOND THE SCOPE OF THIS CONTRACT WITHOUT WRITTEN PERMISSION FROM JASON PEIST. UNLAWFUL USE OF INSTRUMENTS OF SERVICE SHALL BE PROSECUTED TO THE FULL EXTENT OF THE LAW.

DATE: 9/20/19 SCALE: AS NOTED

19-150 SHEET: DRAWN BY:

JOB NUMBER:

I OF I

DRAWING NUMBER

801A