




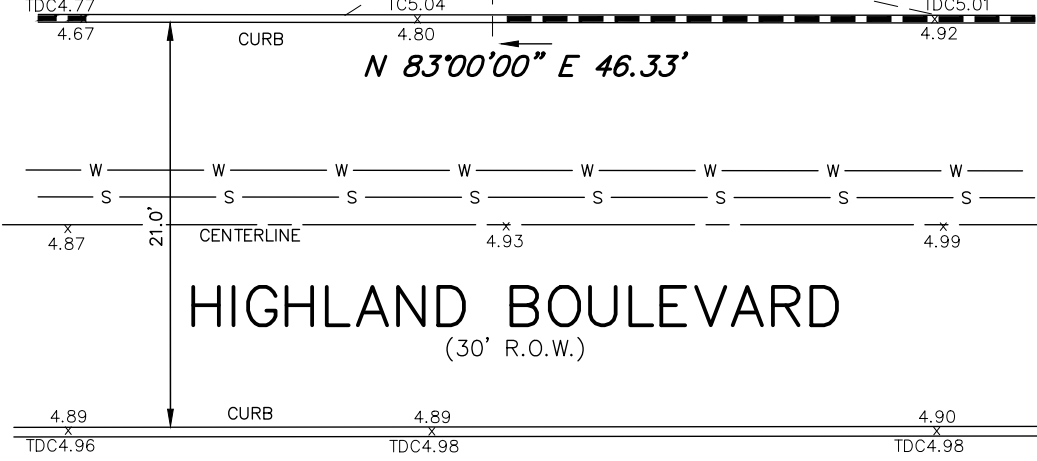

CARR AVENUE  
(50' R.O.W.)

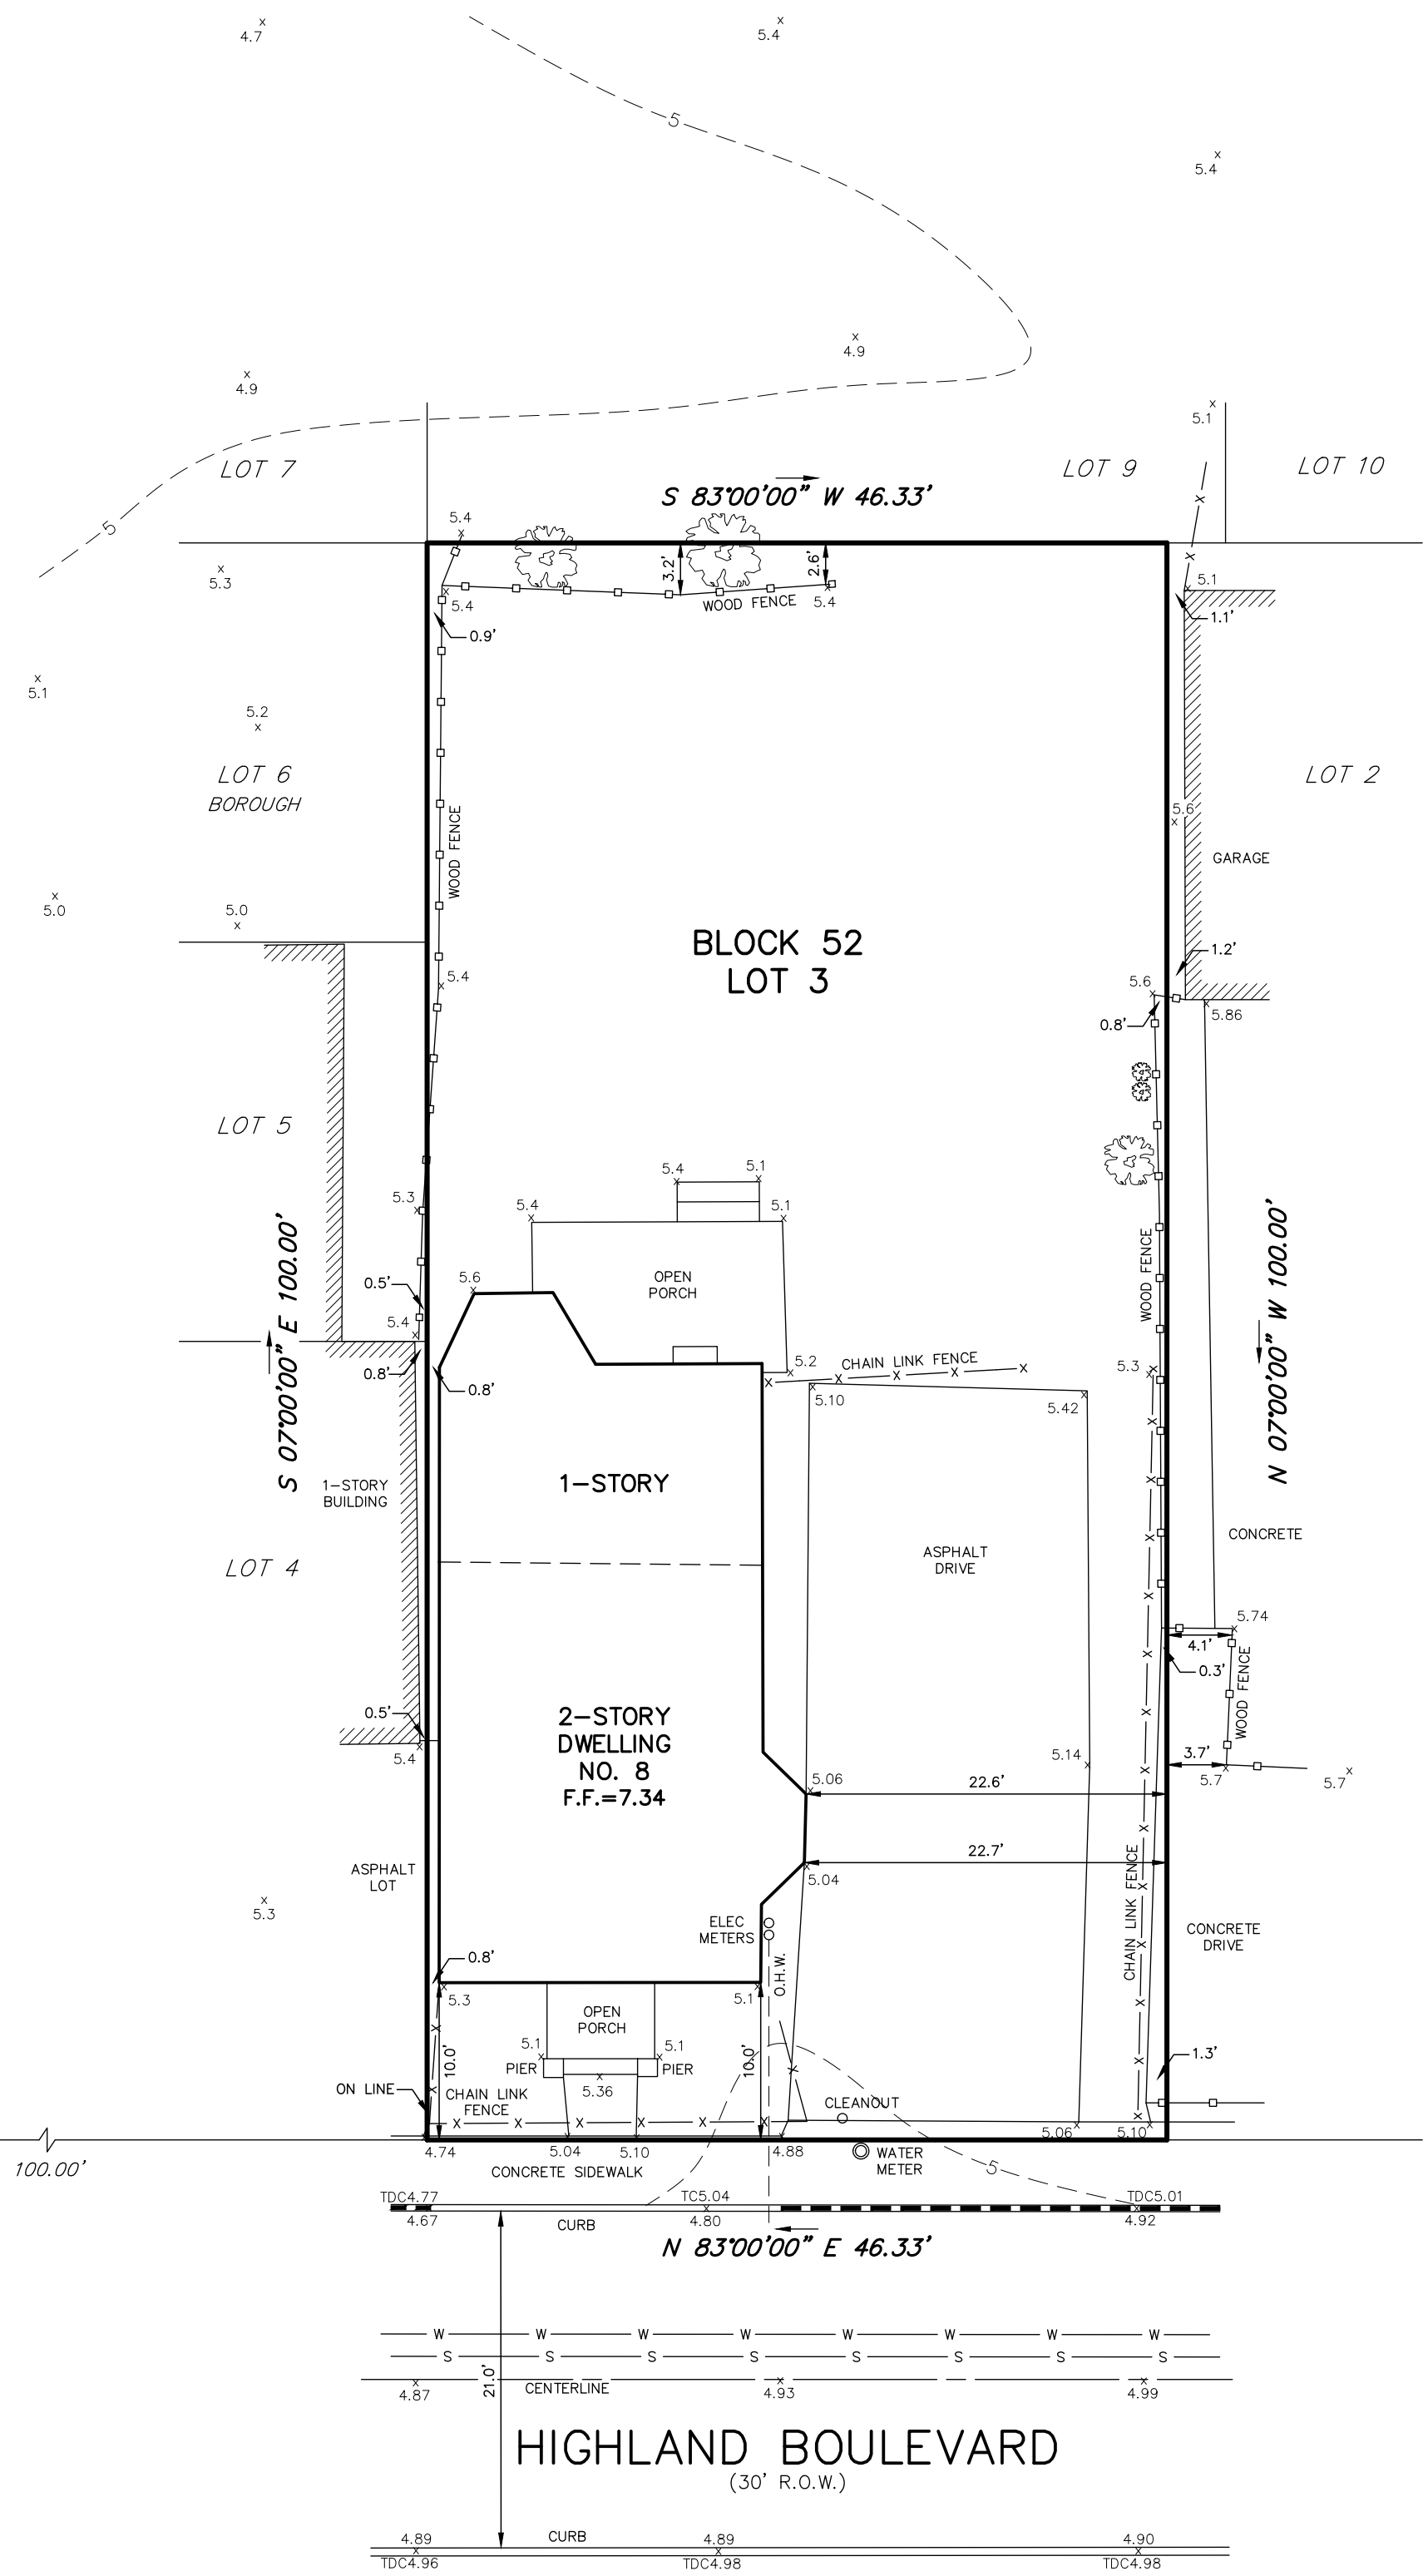

BLOCK 12 LOT 9                      BLOCK 12 LOT 10

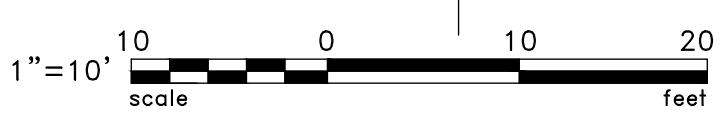

NOTE: ELEVATIONS TIED TO NAVD'88 DATUM (KV0740)

<b>TOPOGRAPHIC SURVEY</b>			
8 HIGHLAND BOULEVARD LOT 3 BLOCK 52			
BOROUGH OF KEANSBURG		MONMOUTH COUNTY	
NEW JERSEY			
<b>Charles Surmonte P.E. &amp; P.L.S.</b> New Jersey Professional Engineer and Land Surveyor License No. 35885			301 Main Street, 2nd Floor Allenhurst, New Jersey, 07711 Phone 732-660-0606 Fax 732-660-0404
PROJECT No. 24-643	DATE: 09-04-24	SCALE: 1"=20'	SHEET: 1 OF 1