




Buildings 1 & 3 - Typ. Upper Floor Plan  
Scale: 1/8" = 1'-0"

Building Program		
Unit	No.	Area
<b>Building 1</b>		
Unit A	4	1385 SF
Unit B	8	1272 SF
Unit C	8	1190 SF
	20	
<b>Building 2</b>		
Unit A	8	1385 SF
Unit B	8	1272 SF
Unit C	8	1190 SF
	24	
<b>Building 3</b>		
Unit A	4	1385 SF
Unit B	8	1272 SF
Unit C	8	1190 SF
	20	
<b>TOTAL</b>	<b>64</b>	

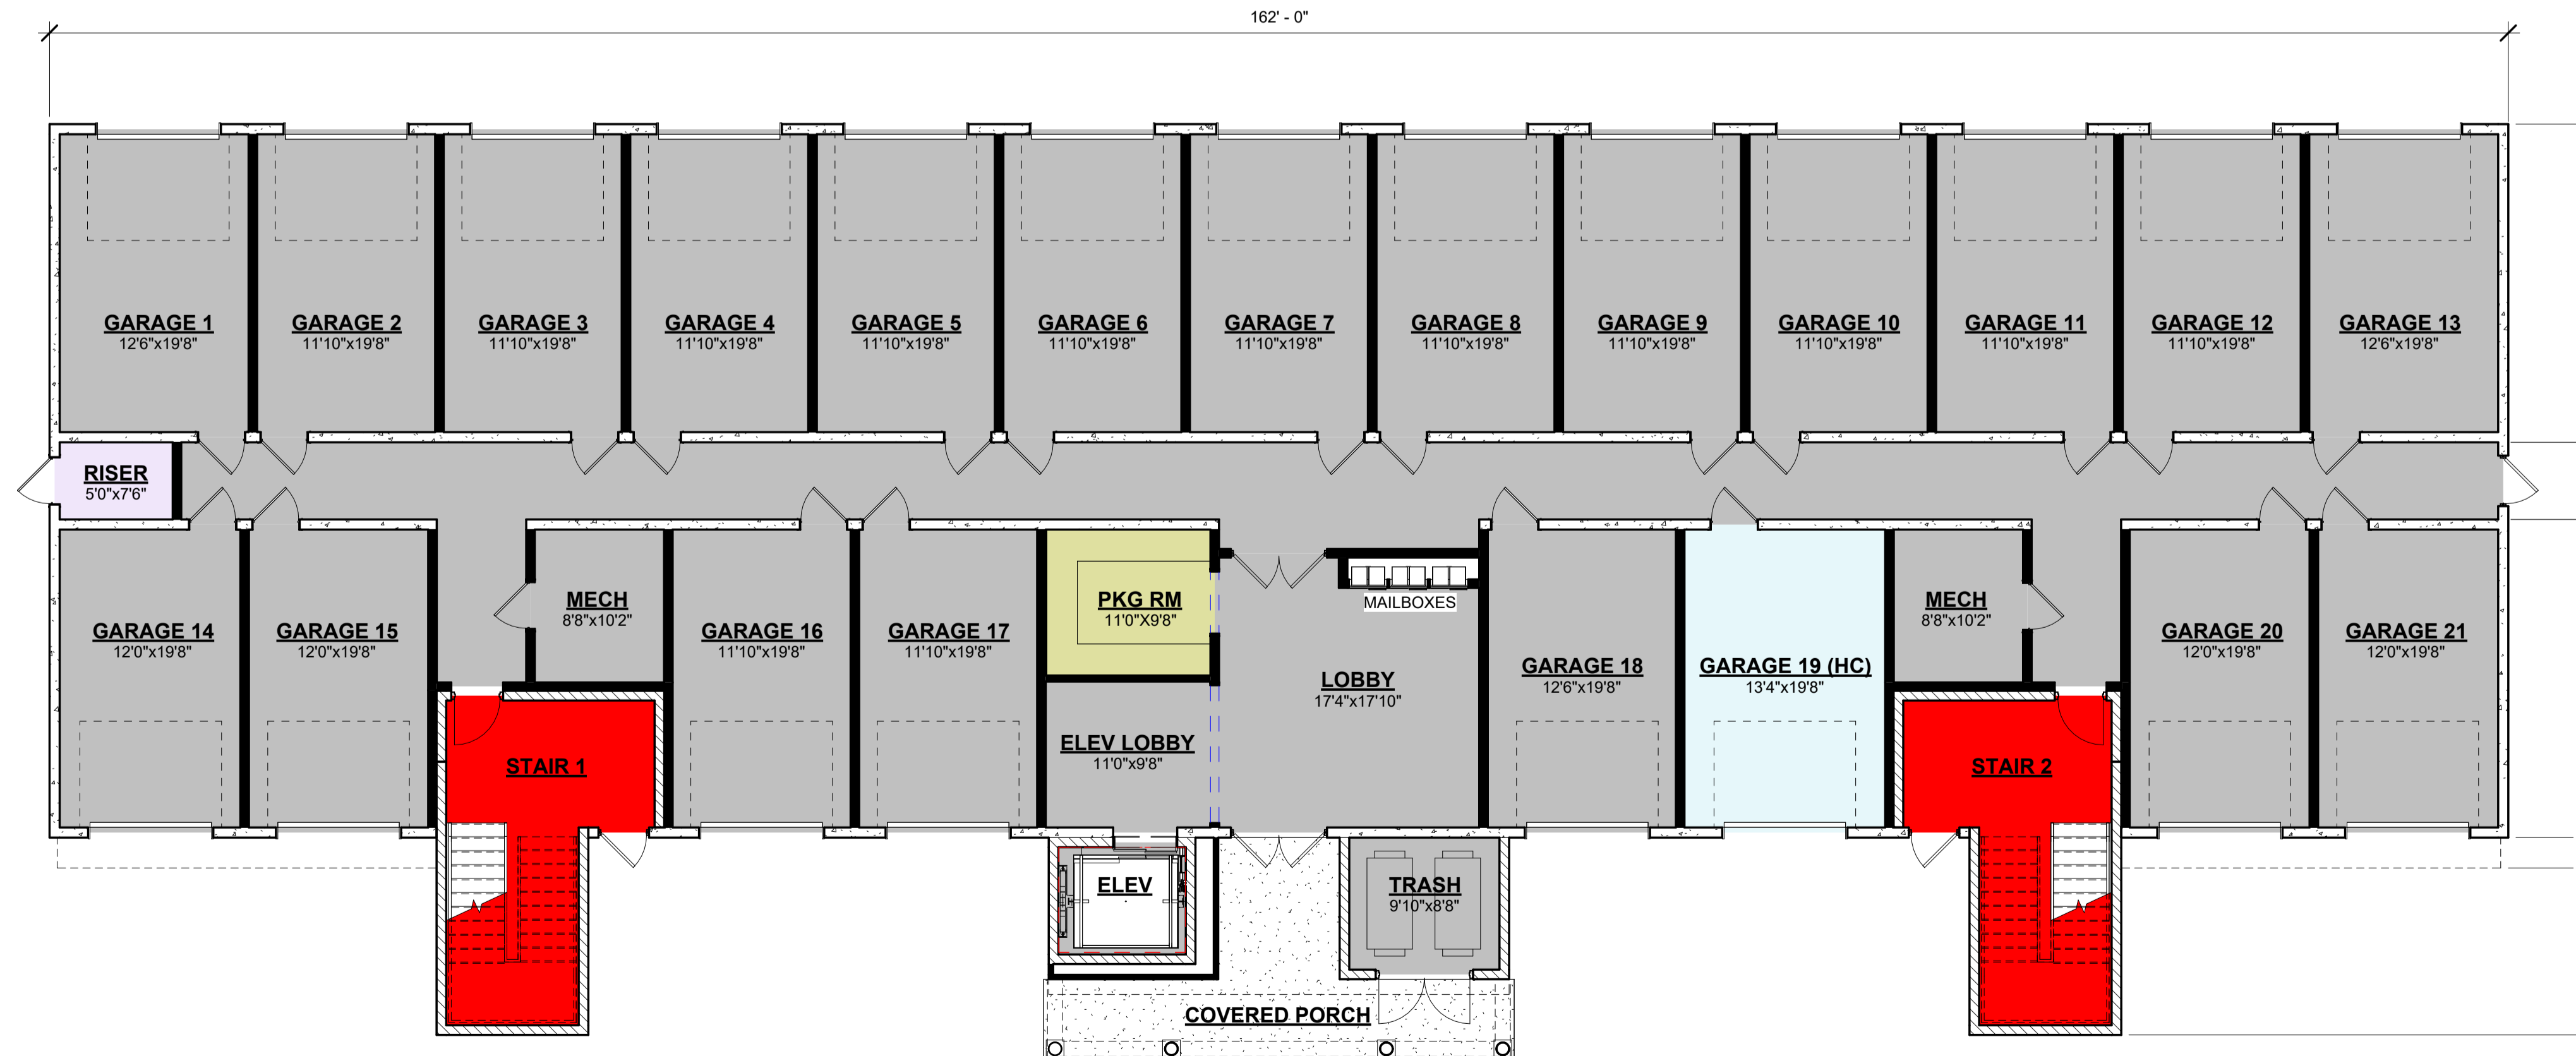


Building 1 & 3 - First Floor Plan  
Scale: 1/8" = 1'-0"

ISSUE FOR SUBMISSION: 01-07-2026

Description

No.

© 2026 Thomas J. Brennan Architects, Inc. This Document is the sole property and copyright of the Architect and shall not be used or reproduced in any form without authorization.

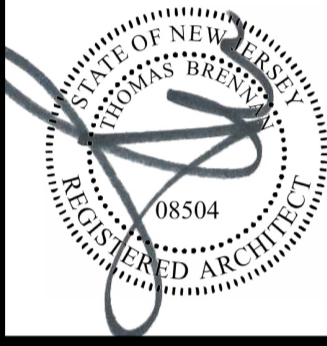

Beachway Avenue  
Keensburg  
New Jersey



Thomas J. Brennan  
ARCHITECTS

1333 W McDermott Dr.  
Suite 200  
Allen, Texas 75013  
972-867-3948  
Fax  
972-378-9416

Sheet:

D1

25328



*Bldg. 1 & 3 - Left Elevation*  
Scale: 3/32" = 1'-0"



*Bldg. 1 & 3 - Front Elevation*  
Scale: 3/32" = 1'-0"



*Bldg. 1 & 3 - Rear Elevation*  
Scale: 3/32" = 1'-0"




*Bldg. 1 & 3 - Right Elevation*  
Scale: 3/32" = 1'-0"

ISSUE FOR SUBMISSION: 01-07-2026

No.	Description	Date

© 2026 Thomas J. Brennan Architects, Inc. This Document is the sole property and copyright of the Architect and shall not be used or reproduced in any form without authorization.

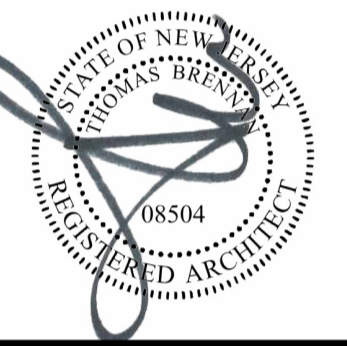

**Beachway Avenue**  
Keensburg  
New Jersey

**Thomas J. Brennan ARCHITECTS**  
1333 W McDermott Dr.  
Suite 200  
Allen, Texas 75013  
972-867-3948  
Fax  
972-378-9416

Buildings 1 & 3 - Elevations

Sheet:

**D2**







*Bldg. 2 - Left Elevation*  
Scale: 3/32" = 1'-0"



*Bldg. 2 - Front Elevation*  
Scale: 3/32" = 1'-0"



*Bldg. 2 - Rear Elevation*  
Scale: 3/32" = 1'-0"



*Bldg. 2 - Right Elevation*  
Scale: 3/32" = 1'-0"

ISSUE FOR SUBMISSION: 01-07-2026

Description

No.

© 2026 Thomas J. Brennan Architects, Inc. This Document is the sole property and copyright of the Architect and shall not be used or reproduced in any form without authorization.



Beachway Avenue  
Keensburg  
New Jersey

Building 2 - Elevations



Thomas J. Brennan  
ARCHITECTS  
1333 W McDermott Dr.  
Suite 200  
Allen, Texas 75013  
972-867-3948  
Fax  
972-378-9416

Sheet:

D5